

DRAWING LIST


DWG NO.	TITLE
000	ISOMETRIC ELEVATION
001	ACM PANEL - WALL SECTION - CMU
002	ACM PANEL - WALL PLAN- CMU
003	ACM PANEL - BASE OF WALL - CMU
004	ACM PANEL - TOP OF WALL - CMU
005	ACM PANEL - INSIDE CORNER - CMU
006	ACM PANEL - OUTSIDE CORNER - CMU
007	ACM PANEL - SLIDING DOOR HEAD - CMU
008	ACM PANEL - SLIDING DOOR JAMB - CMU
009	ACM PANEL - SWING DOOR HEAD - CMU
010	ACM PANEL - SWING DOOR JAMB - CMU
011	ACM PANEL - WINDOW HEAD - CMU
012	ACM PANEL - WINDOW SILL - CMU
013	ACM PANEL - WINDOW JAMB - CMU
014	ACM PANEL - WALL SECTION - STUD WALL 1
015	ACM PANEL - WALL SECTION - STUD WALL 2
016	ACM PANEL - WALL PLAN- STUD WALL 1
017	ACM PANEL - WALL PLAN- STUD WALL 2
018	ACM PANEL - BASE OF WALL - STUD WALL
019	ACM PANEL - TOP OF WALL - STUD WALL
020	ACM PANEL - INSIDE CORNER - STUD WALL
021	ACM PANEL - OUTSIDE CORNER - STUD WALL
022	ACM PANEL - SLIDING DOOR HEAD - STUD WALL
023	ACM PANEL - SLIDING DOOR JAMB - STUD WALL
024	ACM PANEL - SWING DOOR HEAD - STUD WALL
025	ACM PANEL - SWING DOOR JAMB - STUD WALL
026	ACM PANEL - WINDOW HEAD - STUD WALL
027	ACM PANEL - WINDOW SILL - STUD WALL
028	ACM PANEL - WINDOW JAMB - STUD WALL
029	ACM PANEL - BALCONY DOOR - CMU
030	ACM PANEL - WALL TO WALL BALCONY - CMU
031	ACM PANEL - BALCONY DOOR - STUD WALL
032	ACM PANEL - WALL TO WALL BALCONY - STUD WALL

VER	DESCRIPTION	YYYY-DD-MM
BALCONY		
Scale AS NOTED	Drawn By: MIK	Checked by: PS
		Designed by: PS
DWG No. COVER	Version A	Date 2022-10-07



ARMATHERM THERMAL
BRIDGING SOLUTIONS
1 TITLE DRIVE
ACUSHNET MA,
02743



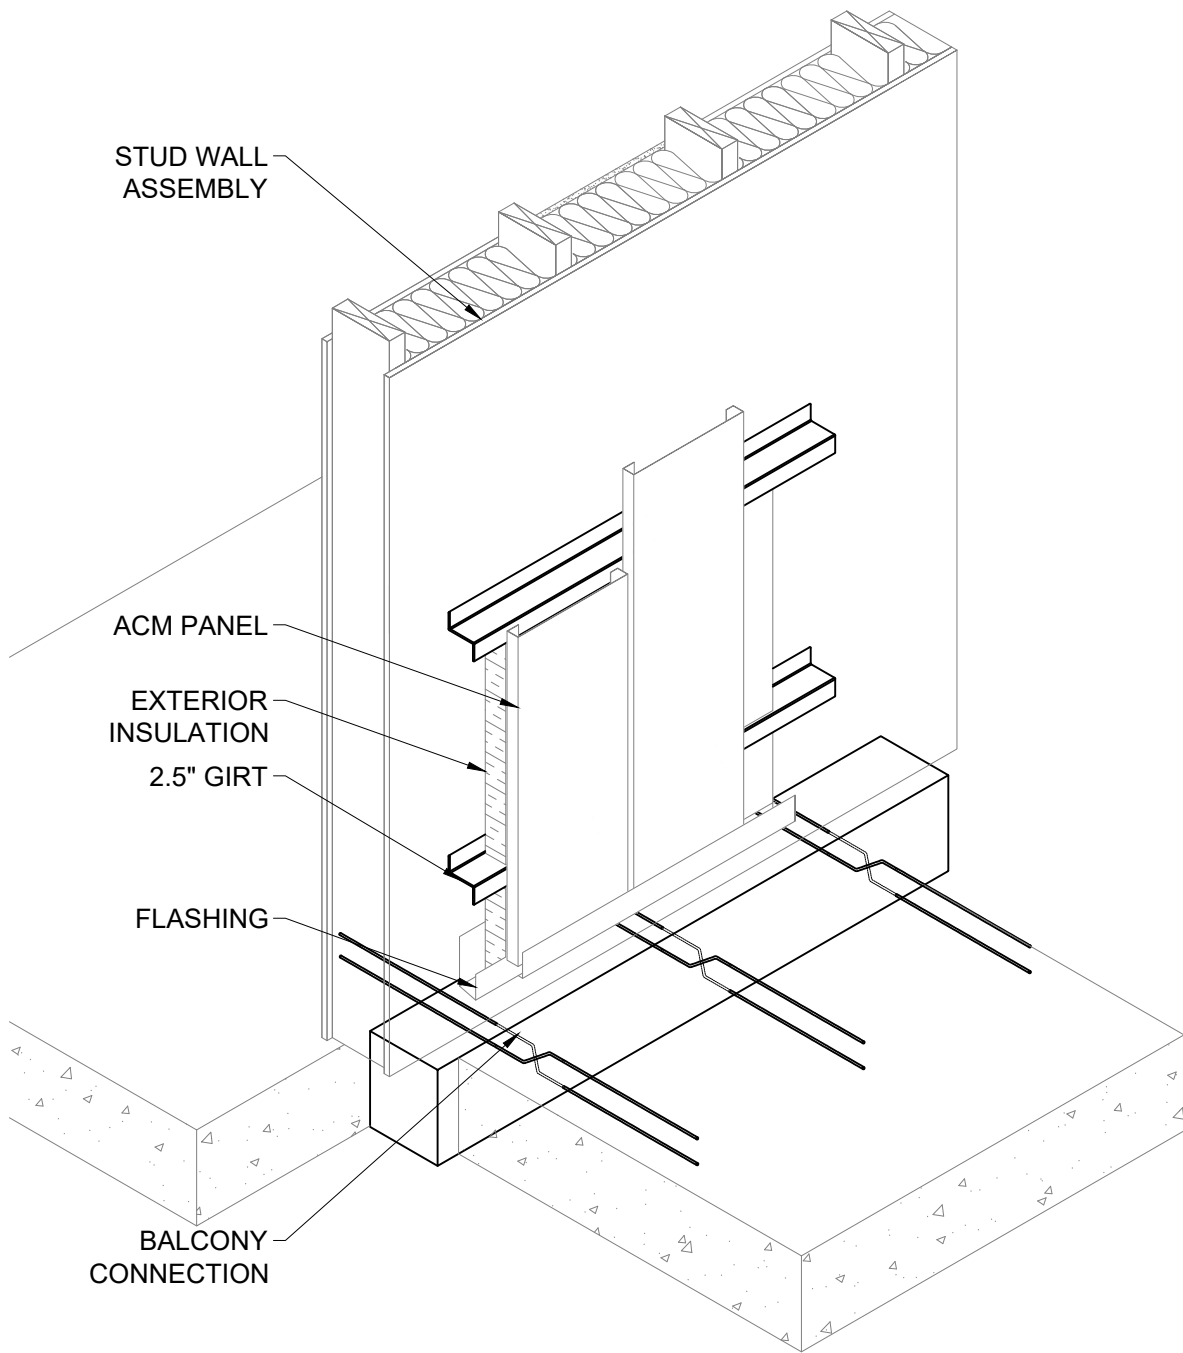


ARMATHERM THERMAL BRIDGING SOLUTIONS
 1 TITLE DRIVE
 ACUSHNET MA,
 02743



VER	DESCRIPTION	YYYY-DD-MM
-----	-------------	------------

ISOMETRIC ELEVATION

Scale AS NOTED	Drawn By: MIK	Checked by: PS	Designed by: PS
DWG No. 000	Version A	Date 2022-10-07	

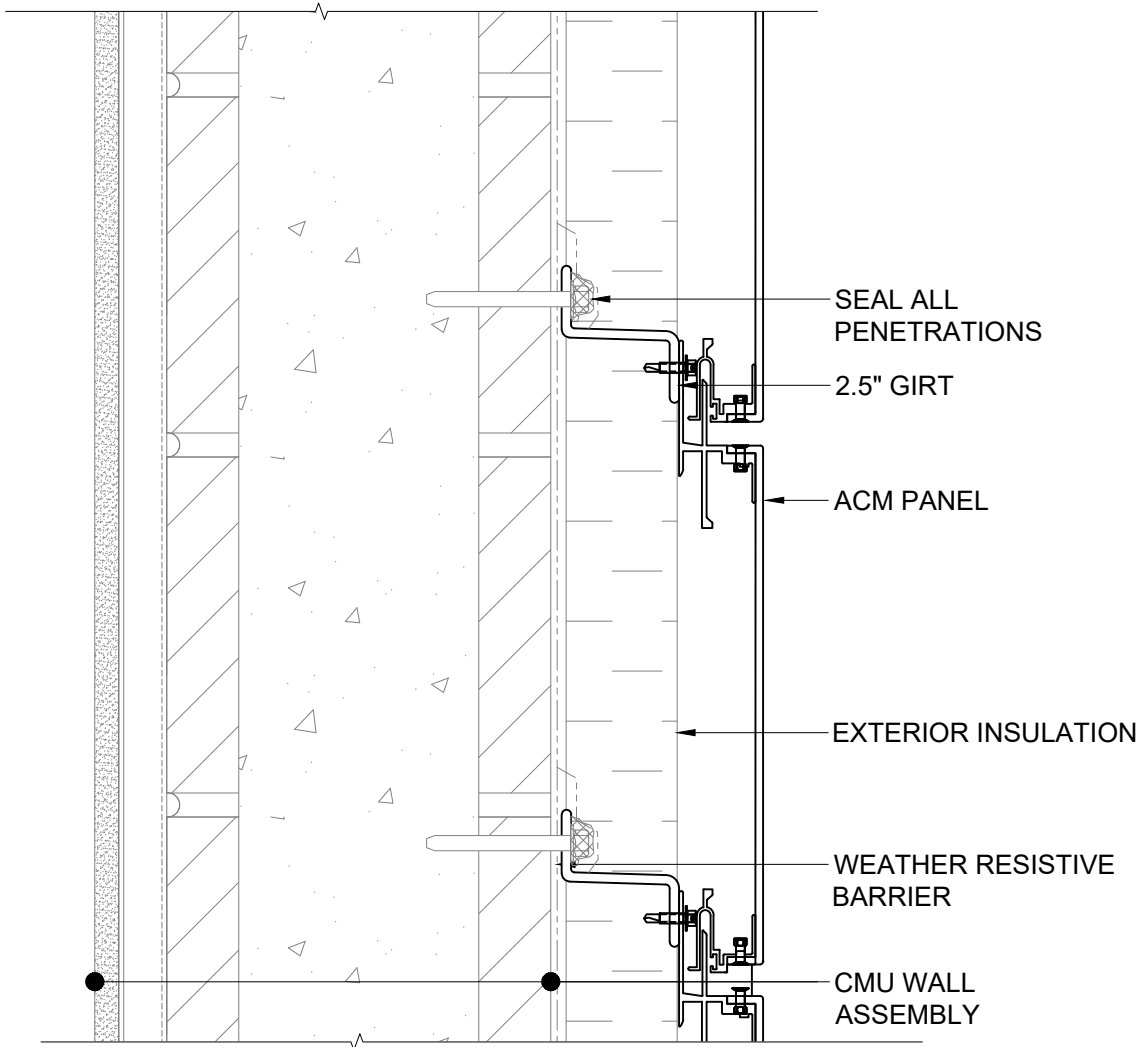


VER	DESCRIPTION	YYYY-DD-MM
ACM PANEL - WALL SECTION - CMU		
Scale AS NOTED	Drawn By: MIK	Checked by: PS
		Designed by: PS
DWG No. 001	Version A	Date 2022-10-07



ARMATHERM THERMAL BRIDGING SOLUTIONS
1 TITLE DRIVE
ACUSHNET MA,
02743



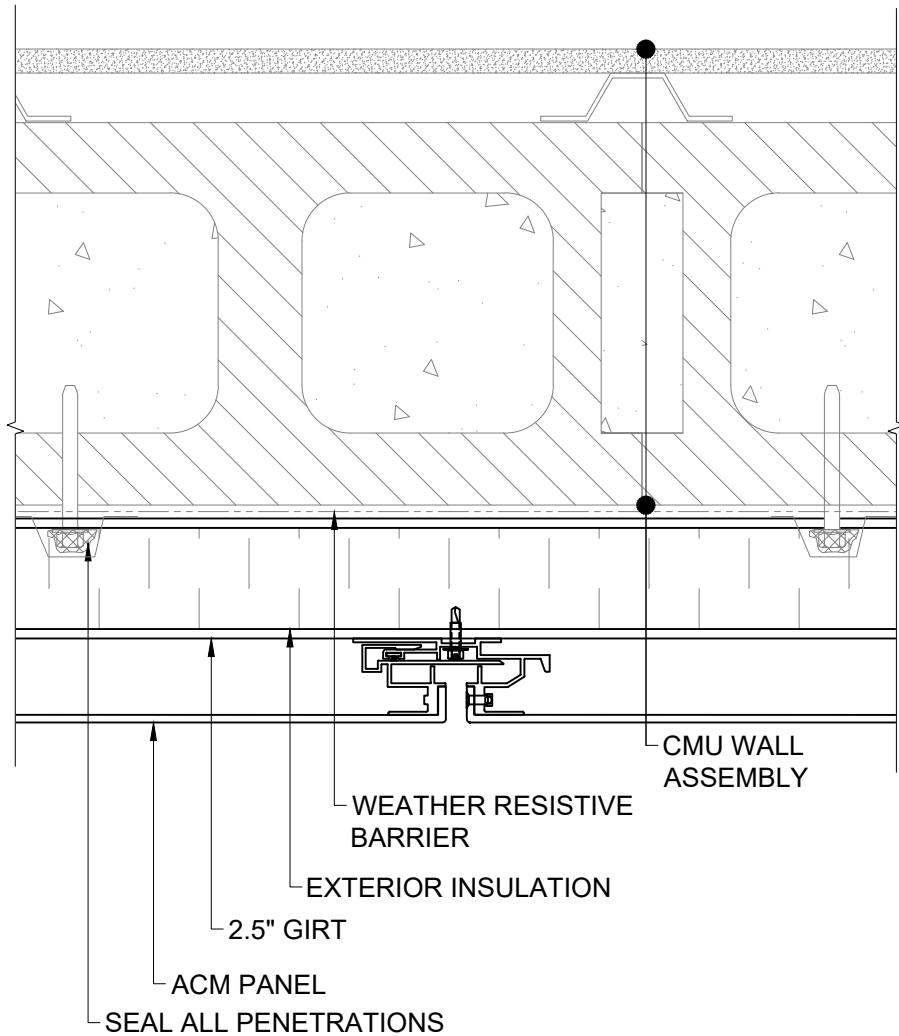

VER	DESCRIPTION	YYYY-DD-MM
-----	-------------	------------

ACM PANEL - WALL PLAN- CMU


Scale AS NOTED	Drawn By: MIK	Checked by: PS	Designed by: PS
DWG No. 002	Version A	Date 2022-10-07	



ARMATHERM THERMAL BRIDGING SOLUTIONS
1 TITLE DRIVE
ACUSHNET MA,
02743



220195500 - Armatherm Z-girt BE Details_ACM Panels.dwg

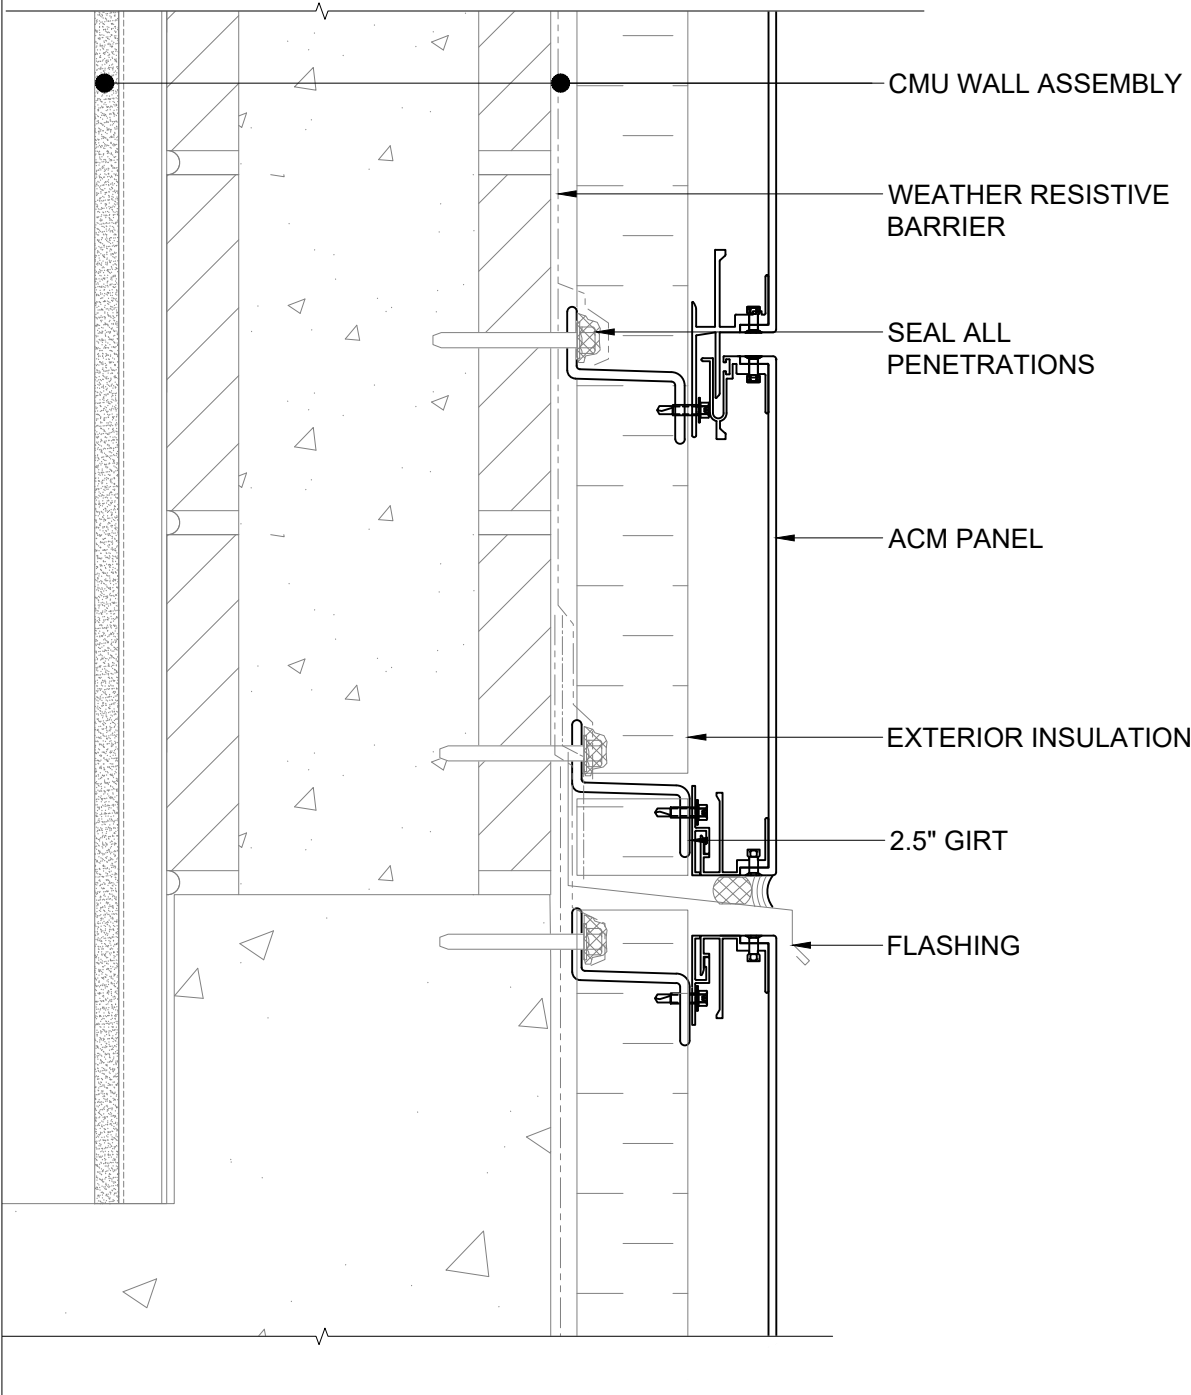

VER	DESCRIPTION	YYYY-DD-MM
-----	-------------	------------

ACM PANEL - BASE OF WALL - CMU

Scale AS NOTED	Drawn By: MIK	Checked by: PS	Designed by: PS
DWG No. 003	Version A	Date 2022-10-07	




ARMATHERM THERMAL BRIDGING SOLUTIONS
1 TITLE DRIVE
ACUSHNET MA,
02743



© 2022 MORRISON HERSHFIELD - These documents have been prepared specifically for this project. They are not suitable for use on other projects or in other locations without approval and participation of MORRISON HERSHFIELD.

220195500 - Armatherm Z-girt BE Details_ACM Panels.dwg

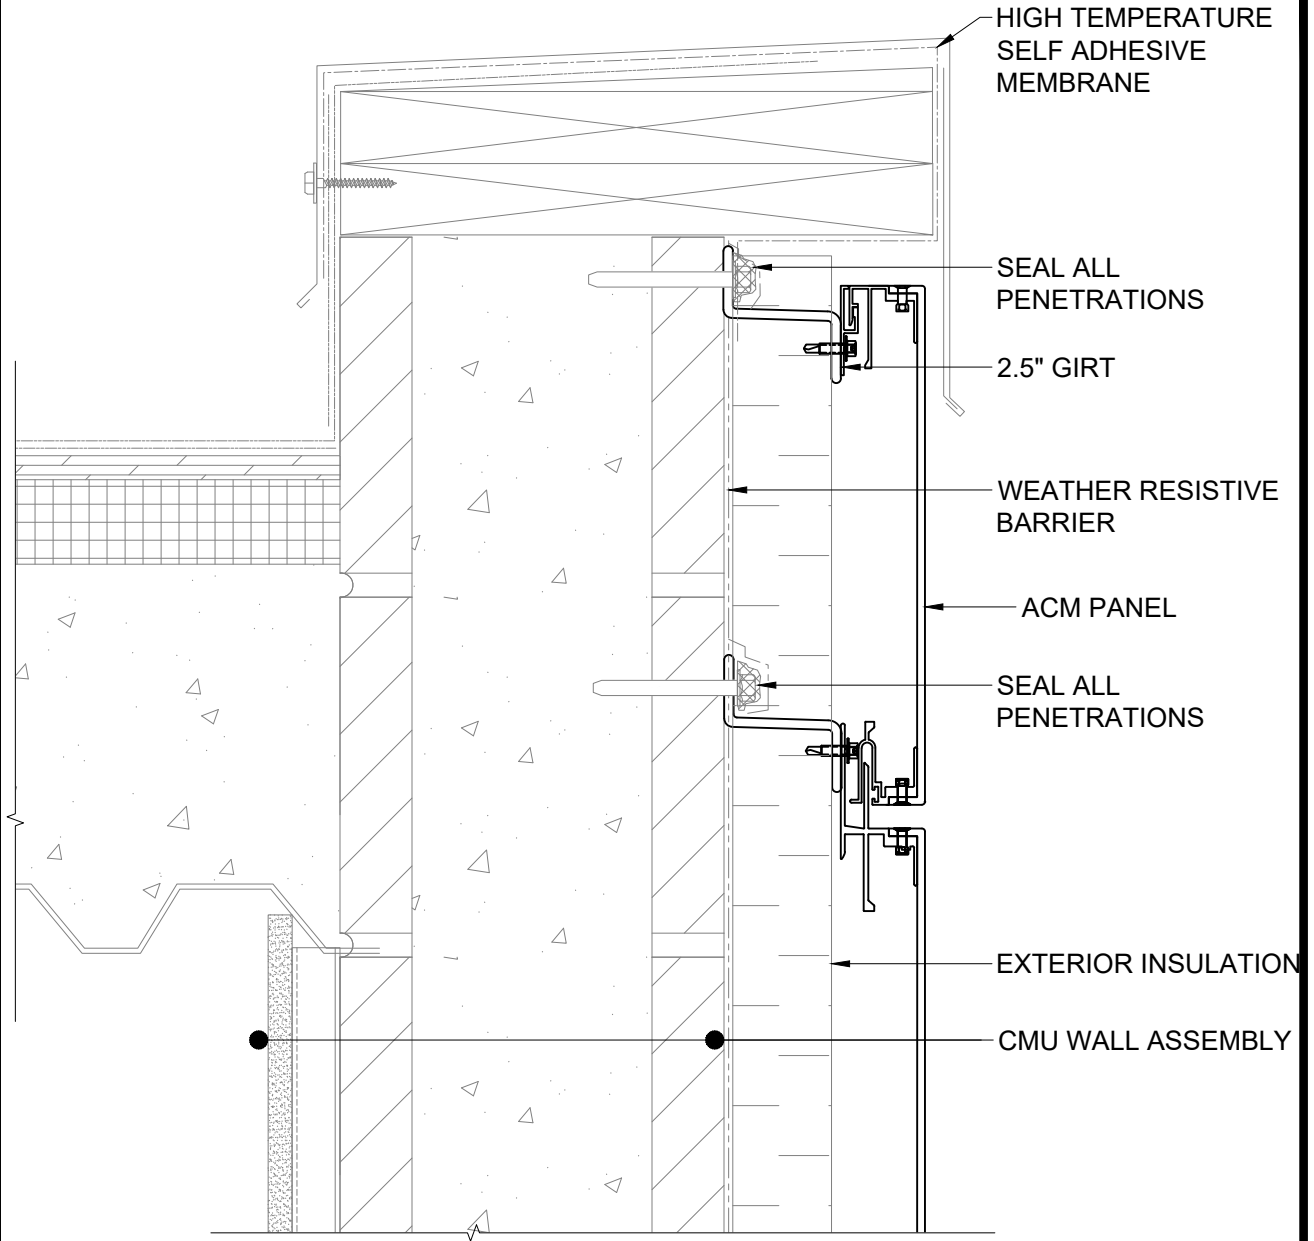


VER	DESCRIPTION	YYYY-DD-MM
	ACM PANEL - TOP OF WALL - CMU	
Scale	Drawn By:	Checked by:
AS NOTED	MIK	PS
DWG No.	Version	Date
004	A	2022-10-07
	Designed by:	PS



ARMATHERM THERMAL BRIDGING SOLUTIONS
 1 TITLE DRIVE
 ACUSHNET MA,
 02743



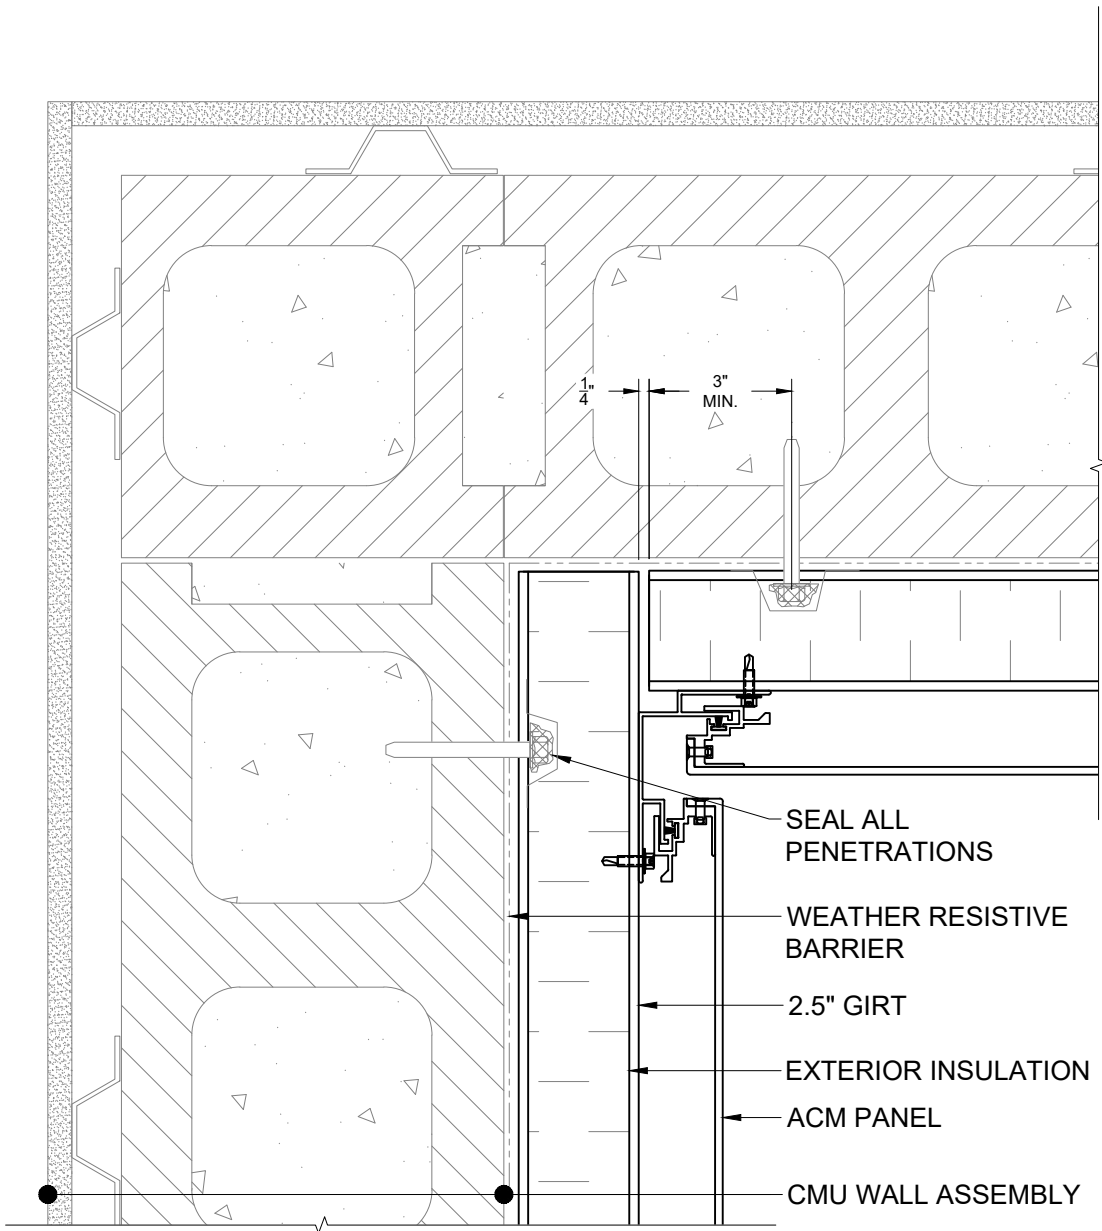

VER	DESCRIPTION	YYYY-DD-MM
-----	-------------	------------

ACM PANEL - INSIDE CORNER - CMU

Scale AS NOTED	Drawn By: MIK	Checked by: PS	Designed by: PS
DWG No. 005	Version A	Date 2022-10-07	




ARMATHERM THERMAL BRIDGING SOLUTIONS
1 TITLE DRIVE
ACUSHNET MA,
02743



© 2022 MORRISON HERSHFIELD - These documents have been prepared specifically for this project. They are not suitable for use on other projects or in other locations without approval and participation of MORRISON HERSHFIELD.

220195500 - Armatherm Z-girt BE Details_ACM Panels.dwg

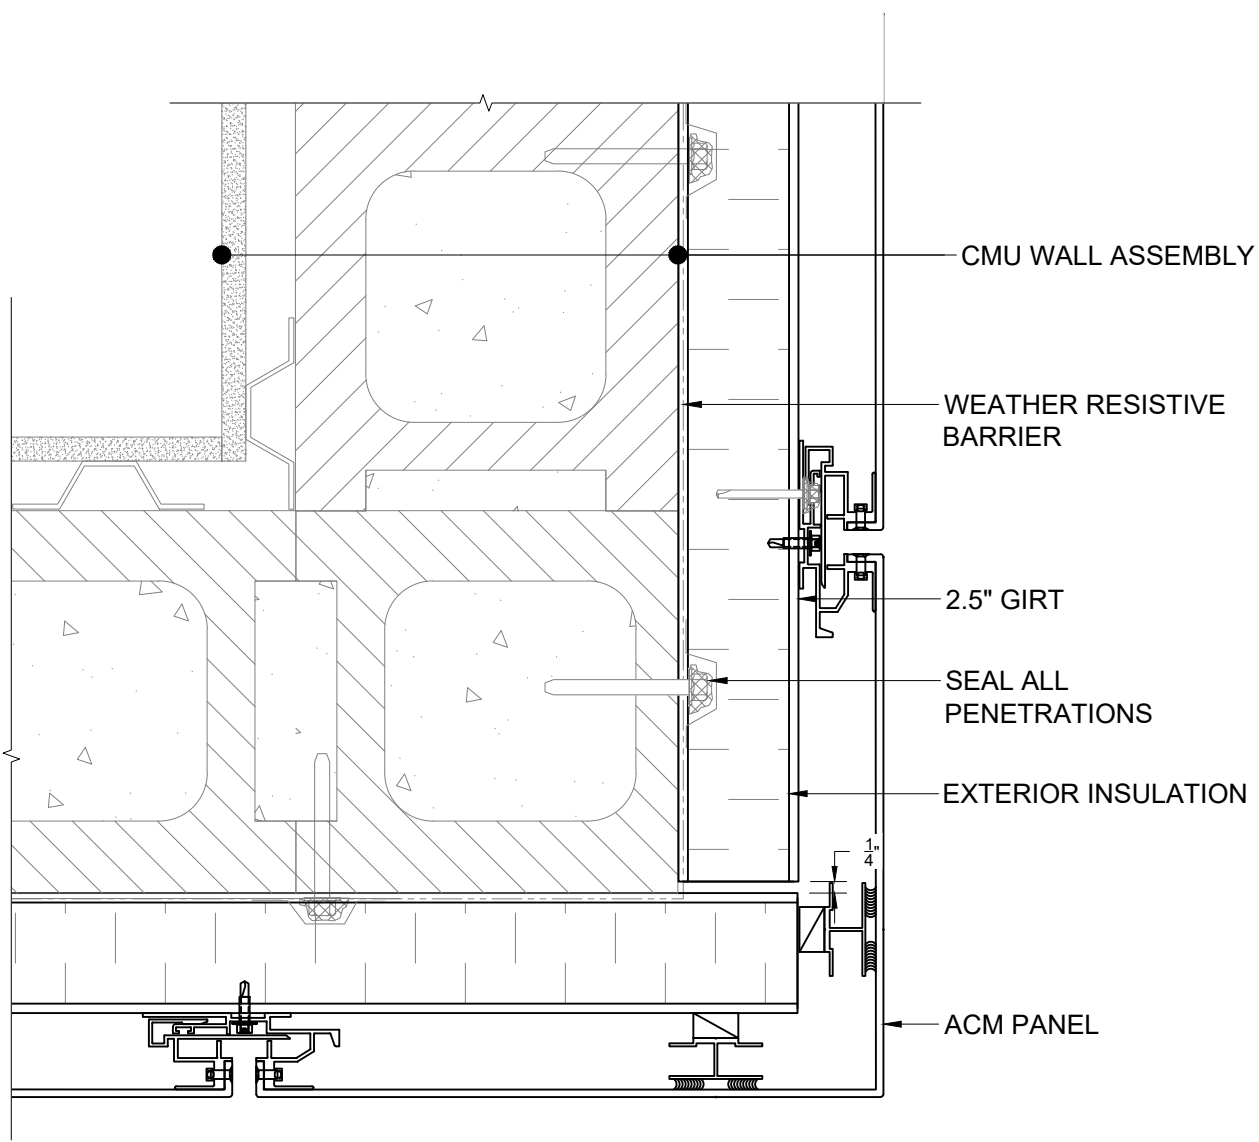


220195500 - Armatherm Z-girt BE Details_ACM Panels.dwg

VER	DESCRIPTION	YYYY-DD-MM
ACM PANEL - OUTSIDE CORNER - CMU		
Scale AS NOTED	Drawn By: MIK	Checked by: PS
		Designed by: PS
DWG No. 006	Version A	Date 2022-10-07



ARMATHERM THERMAL BRIDGING SOLUTIONS
1 TITLE DRIVE
ACUSHNET MA,
02743



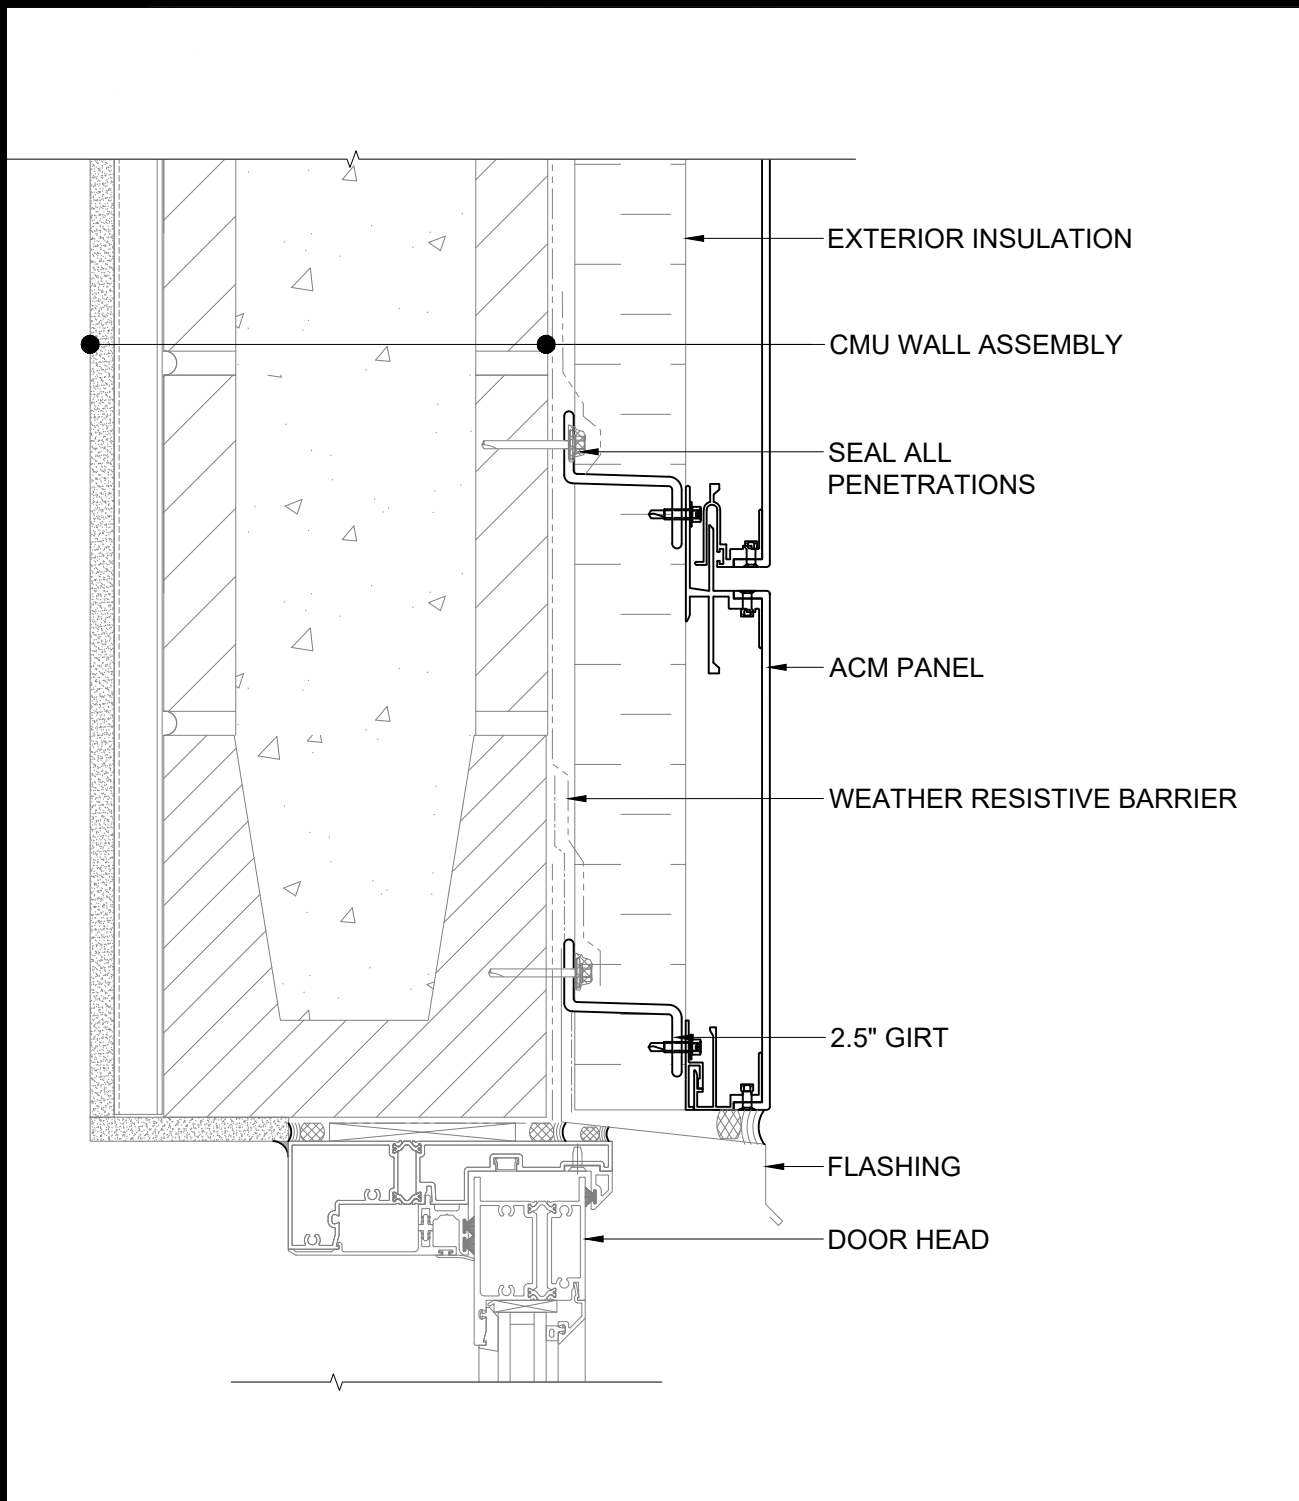

VER	DESCRIPTION	YYYY-DD-MM
-----	-------------	------------

**ACM PANEL - SLIDING DOOR
HEAD - CMU**

Scale AS NOTED	Drawn By: MIK	Checked by: PS	Designed by: PS
-------------------	------------------	-------------------	--------------------


DWG No. 007	Version A	Date 2022-10-07
----------------	--------------	--------------------



ARMATHERM THERMAL
BRIDGING SOLUTIONS
1 TITLE DRIVE
ACUSHNET MA,
02743



220195500 - Armatherm Z-girt BE Details_ACM Panels.dwg

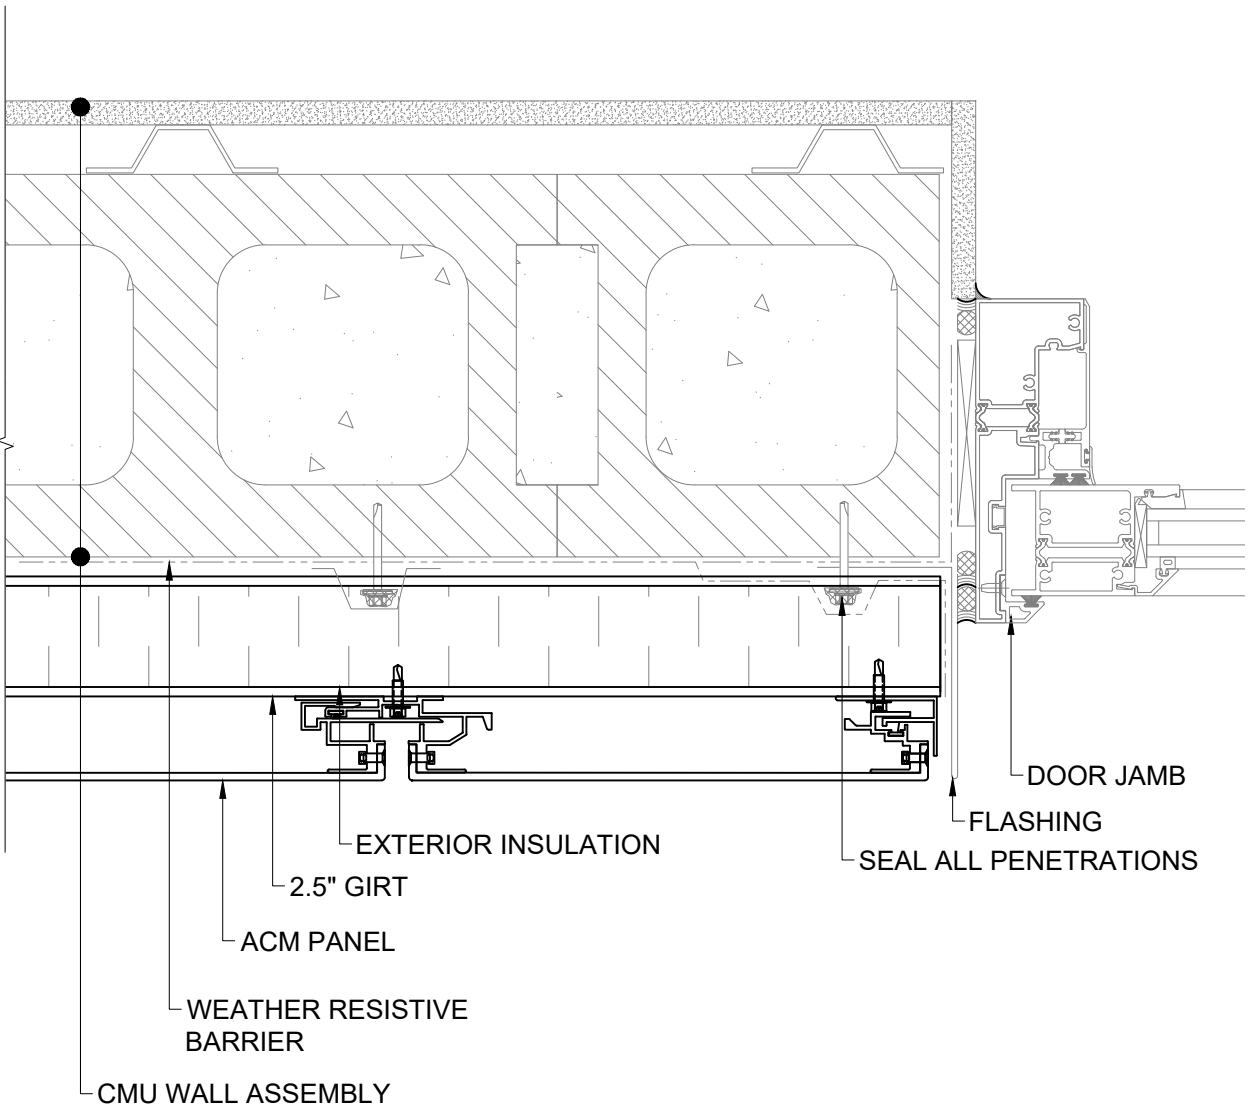

VER	DESCRIPTION	YYYY-DD-MM
-----	-------------	------------


**ACM PANEL - SLIDING DOOR
JAMB - CMU**

Scale AS NOTED	Drawn By: MIK	Checked by: PS	Designed by: PS
DWG No. 008	Version A	Date 2022-10-07	



ARMATHERM THERMAL
BRIDGING SOLUTIONS
1 TITLE DRIVE
ACUSHNET MA,
02743



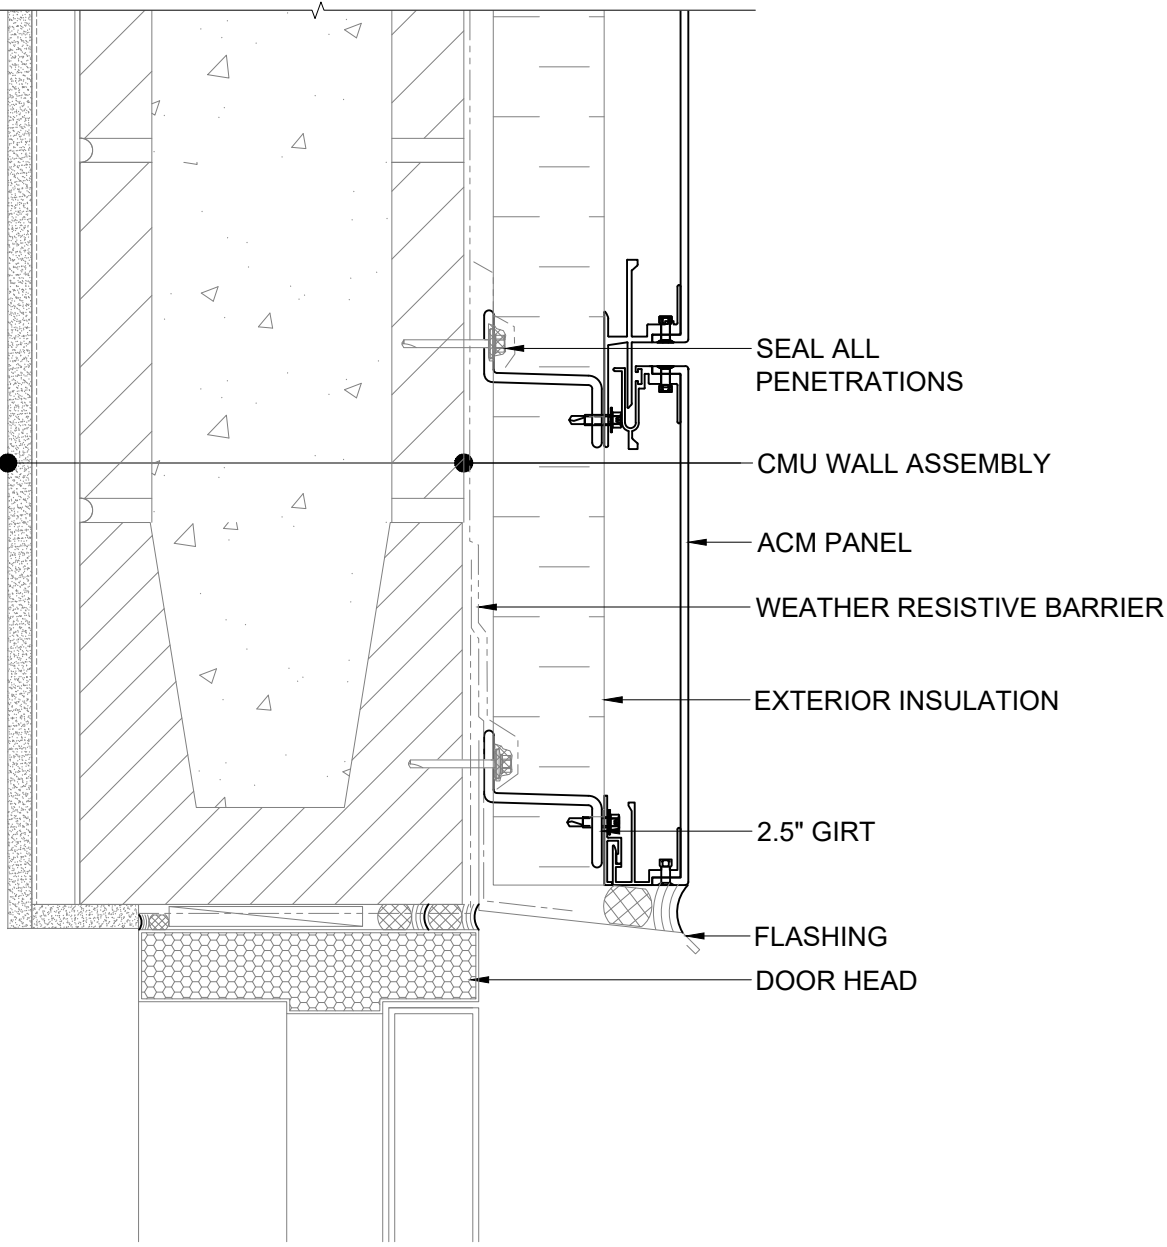

VER	DESCRIPTION	YYYY-DD-MM
-----	-------------	------------

**ACM PANEL - SWING DOOR
HEAD - CMU**

Scale AS NOTED	Drawn By: MIK	Checked by: PS	Designed by: PS
DWG No. 009	Version A	Date 2022-10-07	




ARMATHERM THERMAL
BRIDGING SOLUTIONS
1 TITLE DRIVE
ACUSHNET MA,
02743



© 2022 MORRISON HERSHFIELD - These documents have been prepared specifically for this project. They are not suitable for use on other projects or in other locations without approval and participation of MORRISON HERSHFIELD.

220195500 - Armatherm Z-girt BE Details_ACM Panels.dwg

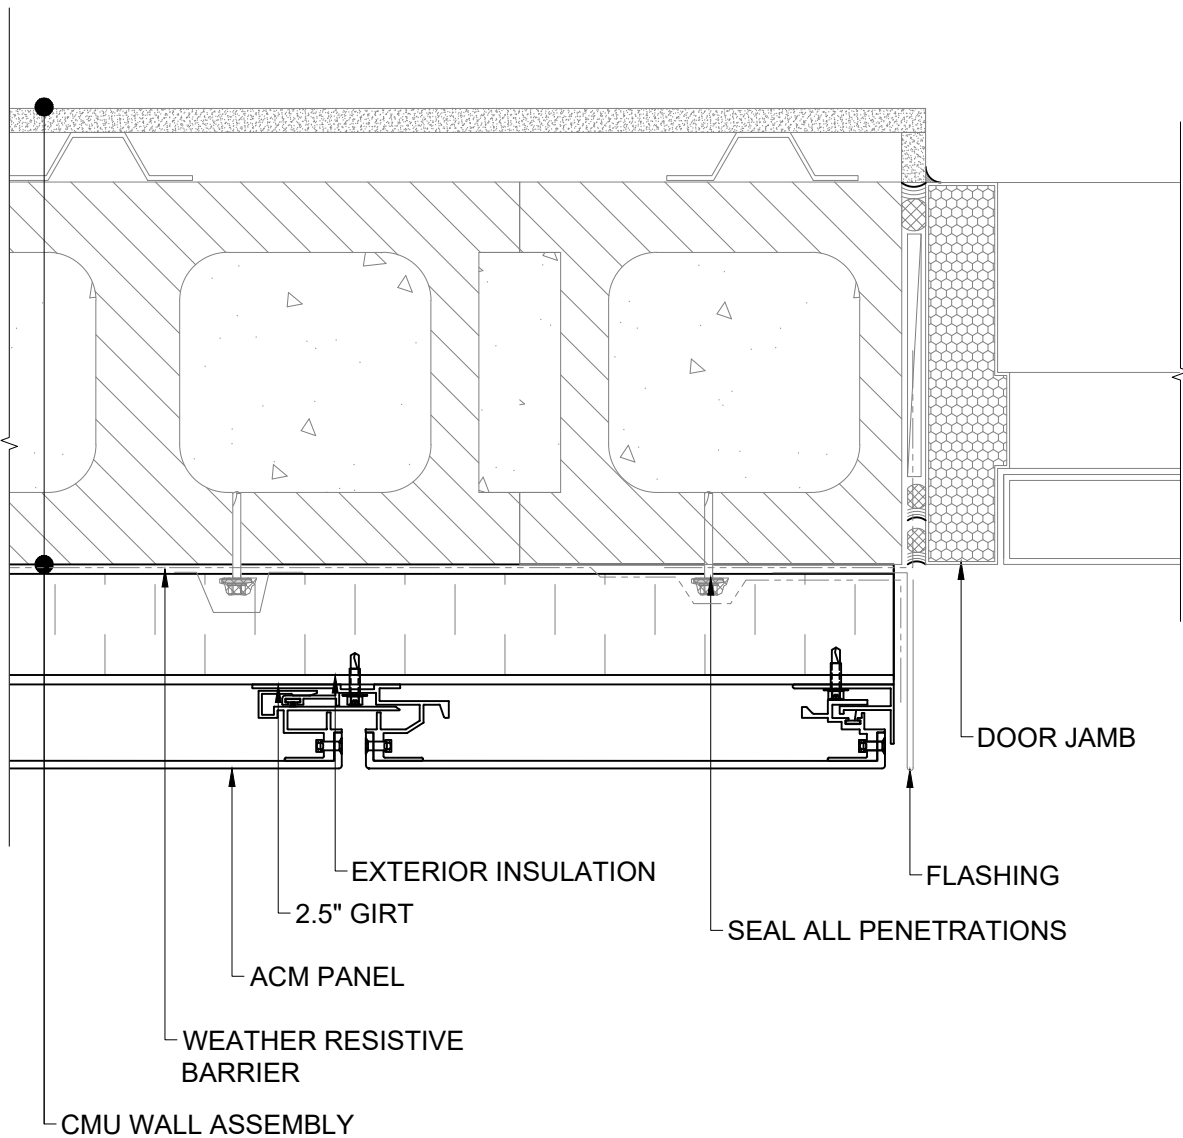

VER	DESCRIPTION	YYYY-DD-MM
-----	-------------	------------


**ACM PANEL - SWING DOOR
JAMB - CMU**

Scale AS NOTED	Drawn By: MIK	Checked by: PS	Designed by: PS
DWG No. 010	Version A	Date 2022-10-07	



ARMATHERM THERMAL
BRIDGING SOLUTIONS
1 TITLE DRIVE
ACUSHNET MA,
02743



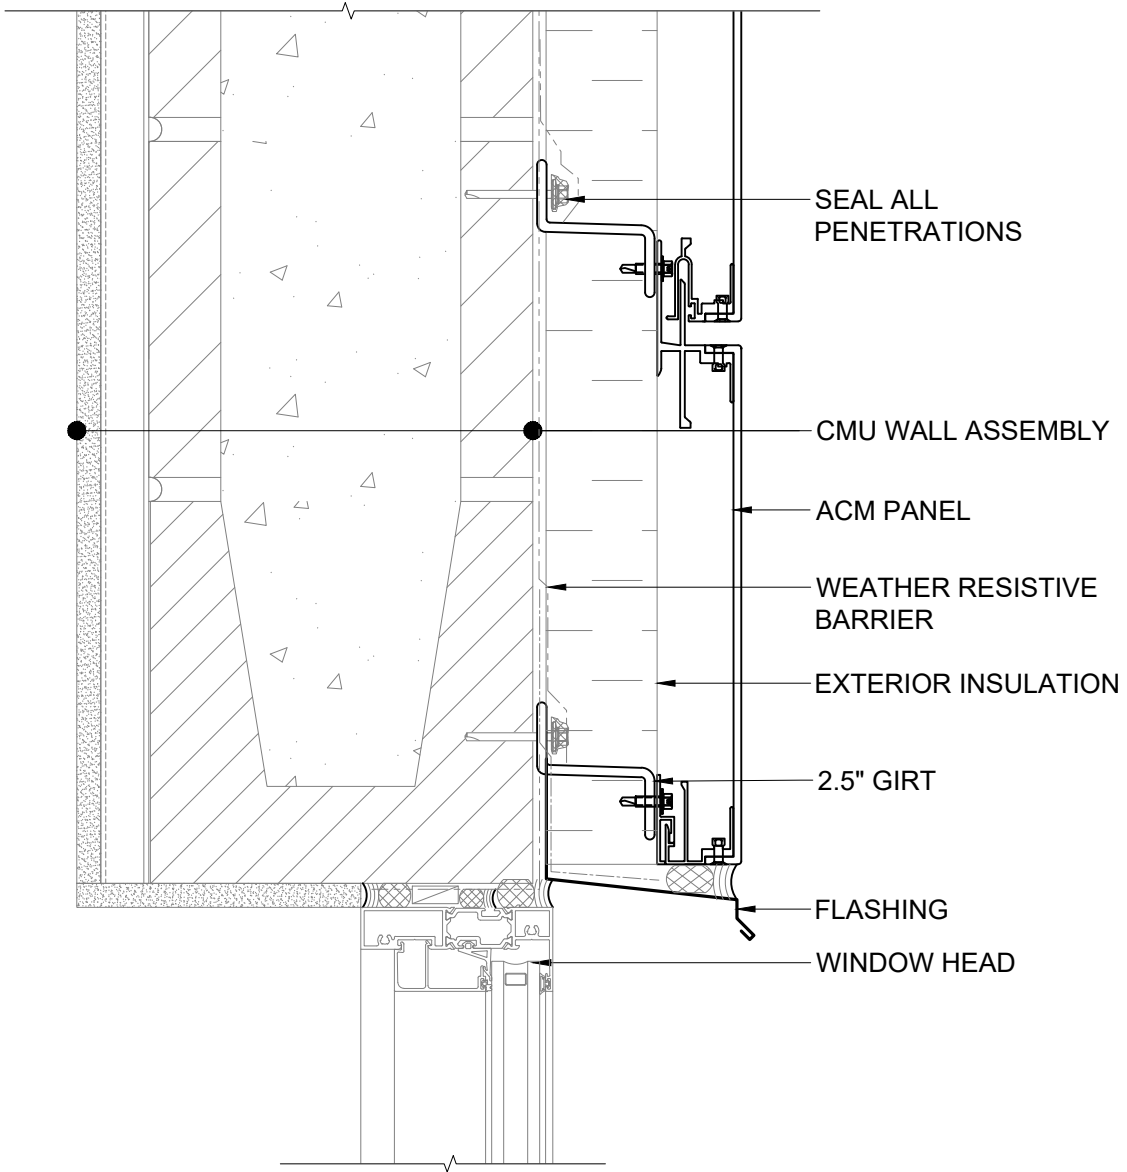


VER	DESCRIPTION	YYYY-DD-MM	
ACM PANEL - WINDOW HEAD - CMU			
Scale AS NOTED	Drawn By: MIK	Checked by: PS	Designed by: PS
DWG No. 011	Version A	Date 2022-10-07	



ARMATHERM THERMAL BRIDGING SOLUTIONS
1 TITLE DRIVE
ACUSHNET MA,
02743




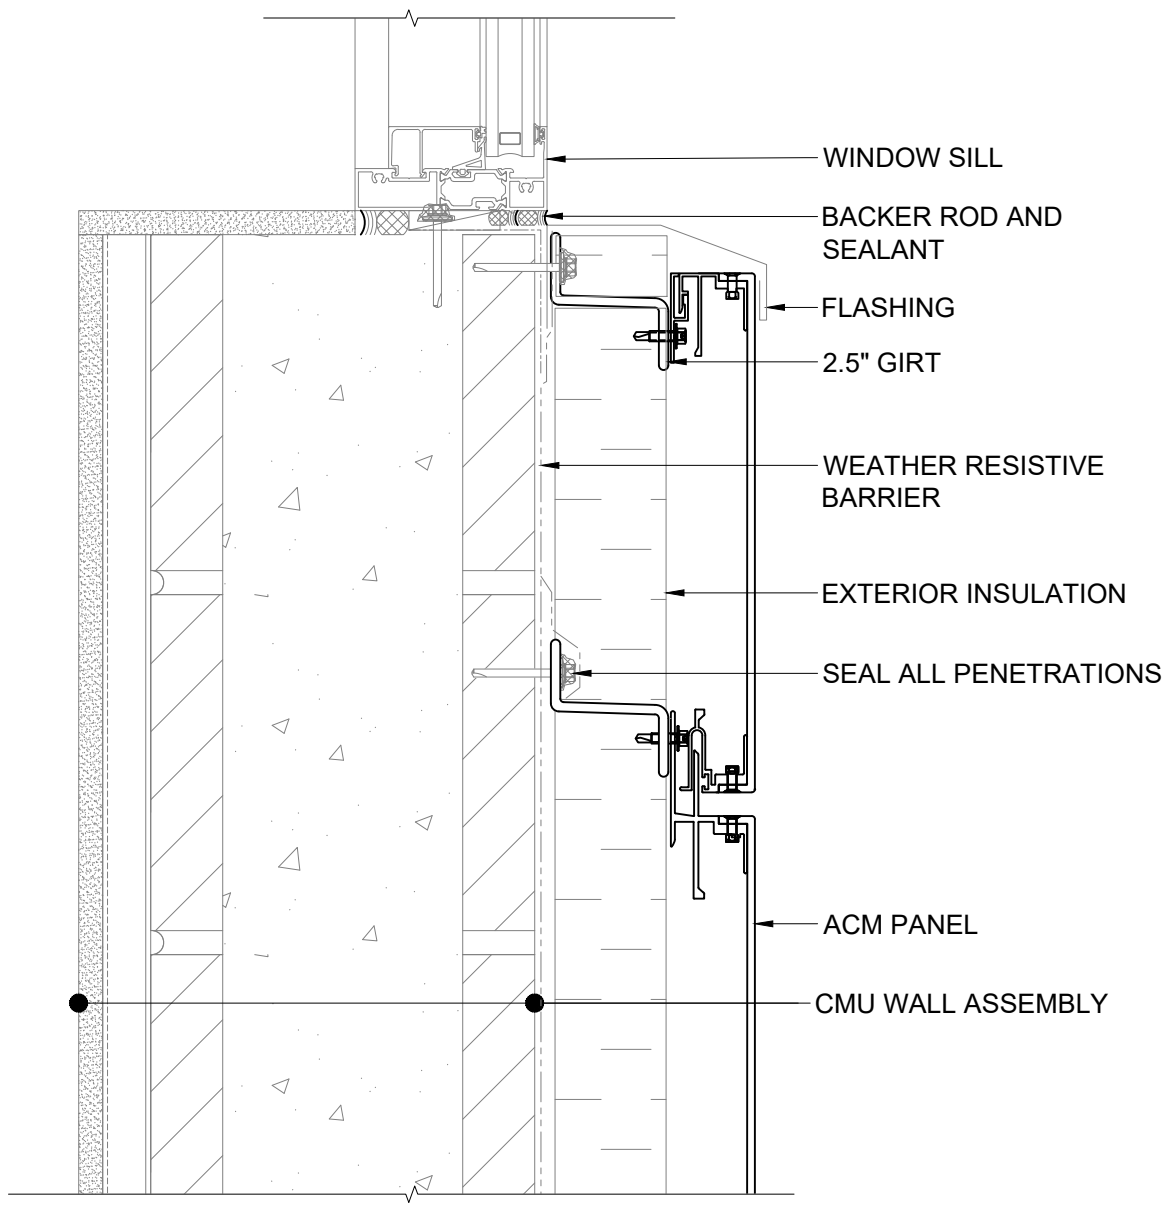

ARMATHERM THERMAL
BRIDGING SOLUTIONS
1 TITLE DRIVE
ACUSHNET MA,
02743



VER	DESCRIPTION	YYYY-DD-MM
ACM PANEL - WINDOW SILL - CMU		
Scale	Drawn By:	Checked by:
AS NOTED	MIK	PS
Designed by:		
PS		
DWG No.	Version	Date
012	A	2022-10-07

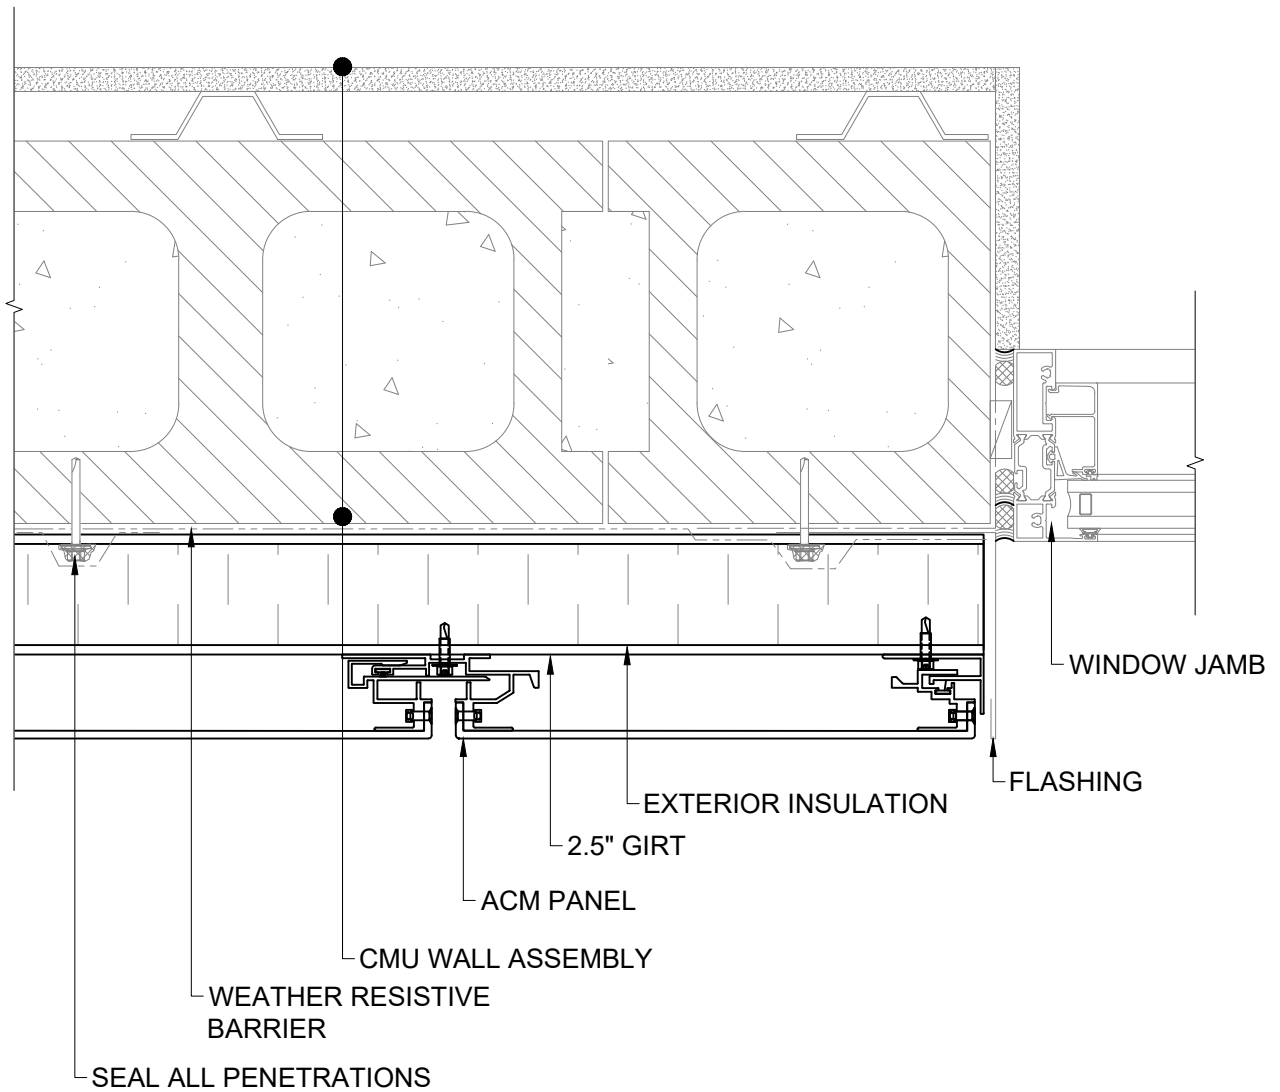

VER	DESCRIPTION	YYYY-DD-MM
-----	-------------	------------


ACM PANEL - WINDOW JAMB - CMU

Scale AS NOTED	Drawn By: MIK	Checked by: PS	Designed by: PS
DWG No. 013	Version A	Date 2022-10-07	



ARMATHERM THERMAL BRIDGING SOLUTIONS
1 TITLE DRIVE
ACUSHNET MA,
02743



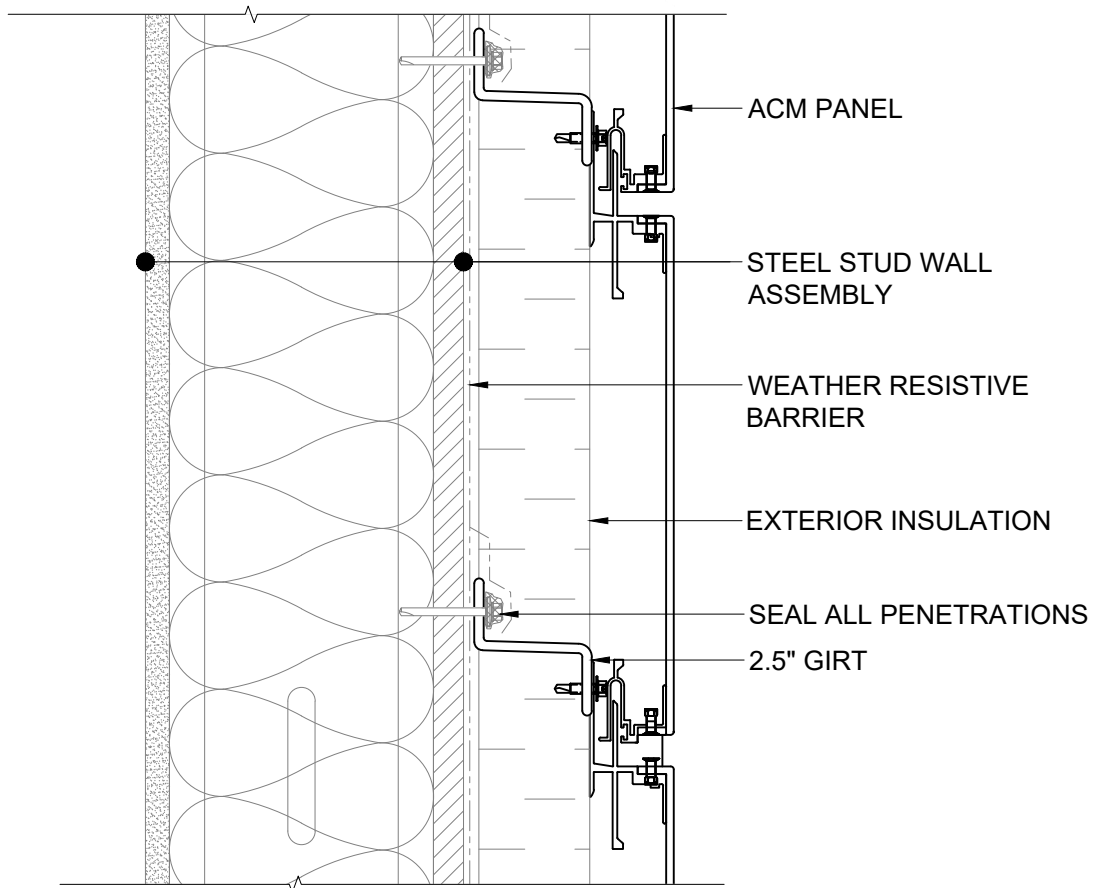

VER	DESCRIPTION	YYYY-DD-MM
-----	-------------	------------

**ACM PANEL - WALL SECTION -
STUD WALL 1**


Scale AS NOTED	Drawn By: MIK	Checked by: PS	Designed by: PS
DWG No. 014	Version A	Date 2022-10-07	



ARMATHERM THERMAL
BRIDGING SOLUTIONS
1 TITLE DRIVE
ACUSHNET MA,
02743



220195500 - Armatherm Z-girt BE Details_ACM Panels.dwg

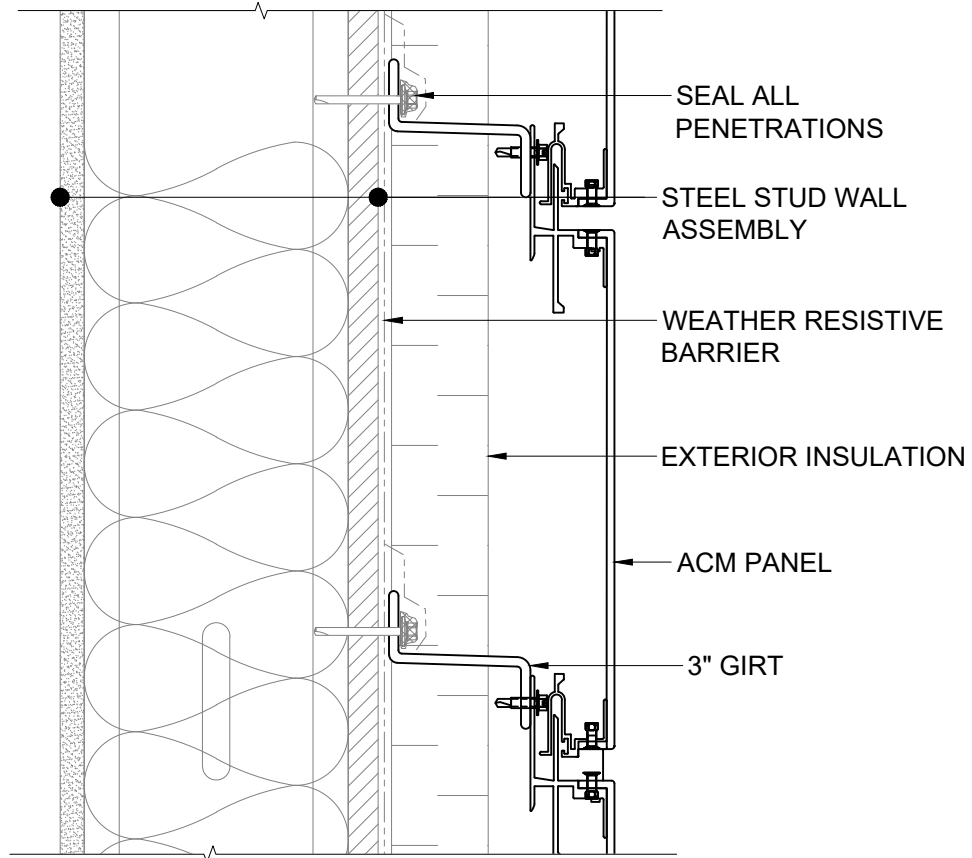

VER	DESCRIPTION	YYYY-DD-MM
-----	-------------	------------


**ACM PANEL - WALL SECTION -
STUD WALL 1**

Scale AS NOTED	Drawn By: MIK	Checked by: PS	Designed by: PS
DWG No. 015	Version A	Date 2022-10-07	



ARMATHERM THERMAL
BRIDGING SOLUTIONS
1 TITLE DRIVE
ACUSHNET MA,
02743



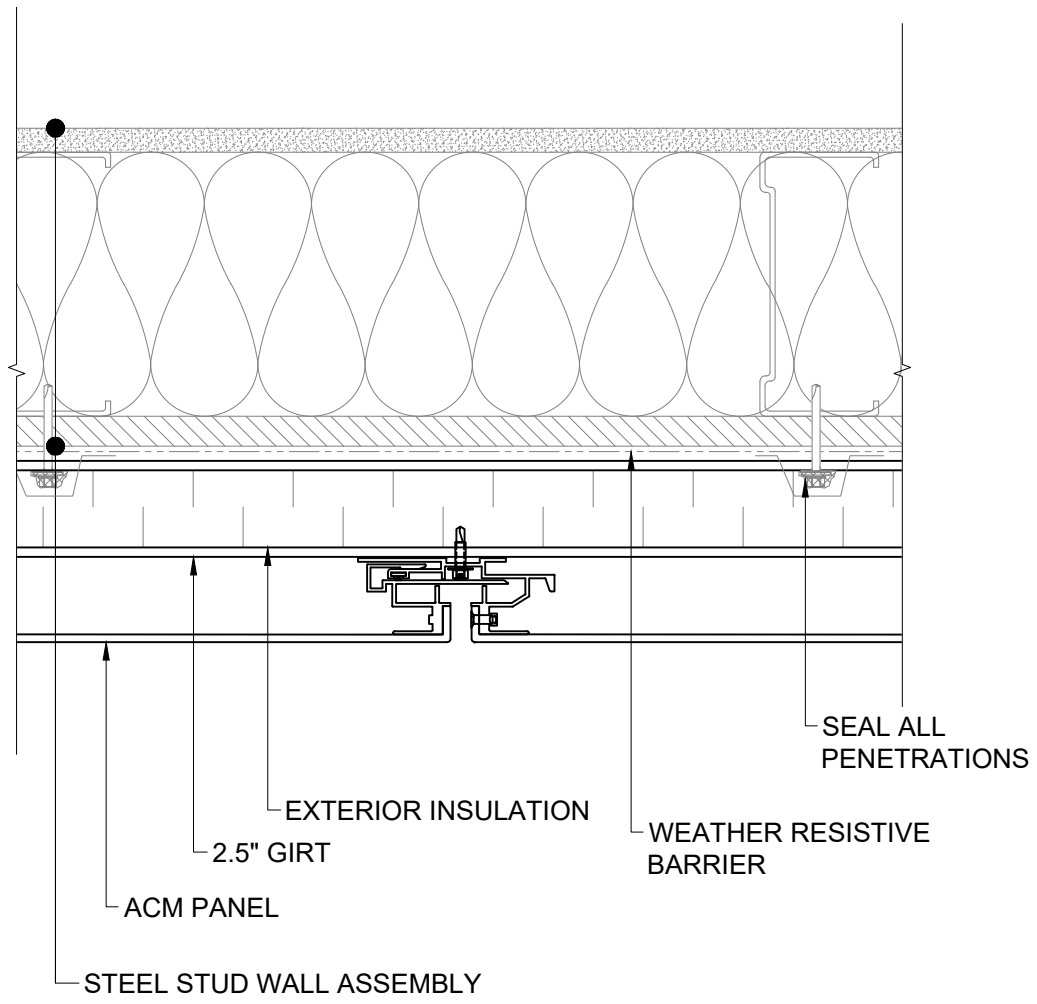

VER	DESCRIPTION	YYYY-DD-MM
-----	-------------	------------

ACM PANEL - WALL PLAN- STUD WALL 1


Scale AS NOTED	Drawn By: MIK	Checked by: PS	Designed by: PS
DWG No. 016	Version A	Date 2022-10-07	



ARMATHERM THERMAL BRIDGING SOLUTIONS
1 TITLE DRIVE
ACUSHNET MA,
02743



220195500 - Armatherm Z-girt BE Details_ACM Panels.dwg

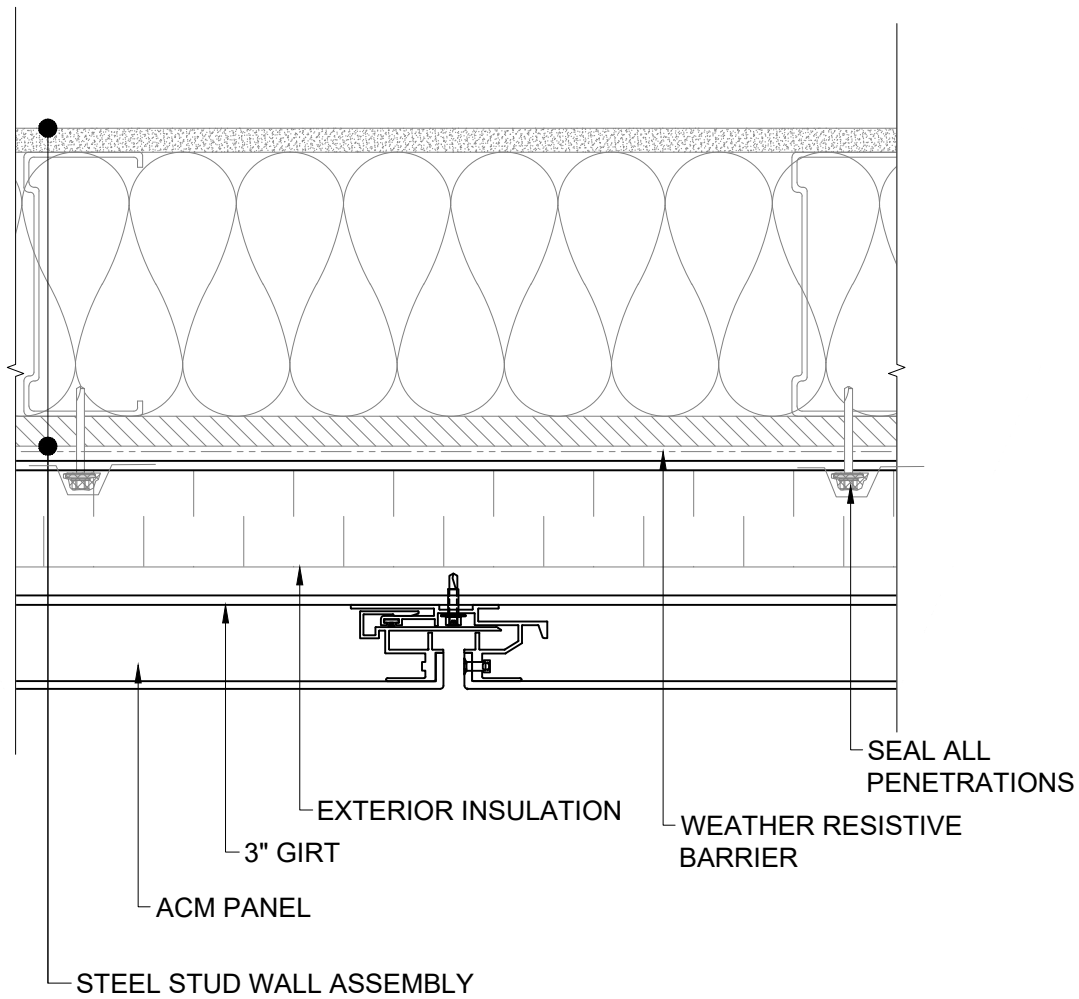

VER	DESCRIPTION	YYYY-DD-MM
ACM PANEL - WALL PLAN- STUD WALL 1		
Scale AS NOTED	Drawn By: MIK	Checked by: PS
		Designed by: PS
DWG No. 017	Version A	Date 2022-10-07




ARMATHERM THERMAL BRIDGING SOLUTIONS
1 TITLE DRIVE
ACUSHNET MA,
02743



© 2022 MORRISON HERSHFIELD - These documents have been prepared specifically for this project. They are not suitable for use on other projects or in other locations without approval and participation of MORRISON HERSHFIELD.

220195500 - Armatherm Z-girt BE Details_ACM Panels.dwg

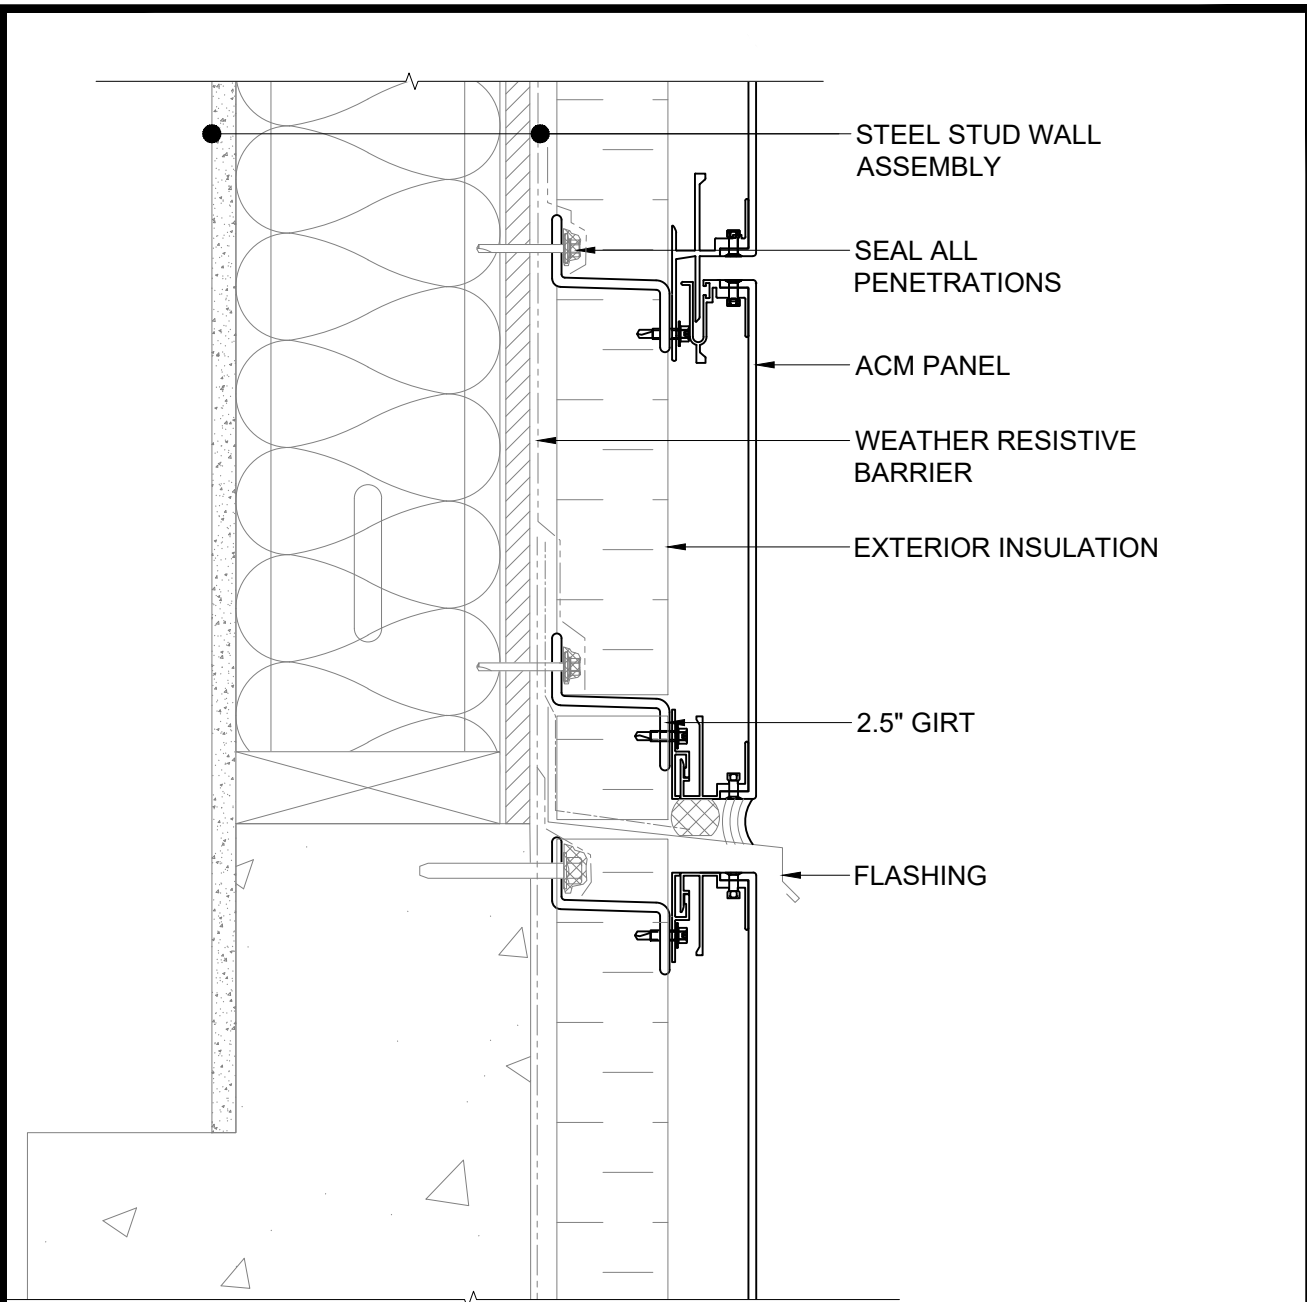

VER	DESCRIPTION	YYYY-DD-MM
-----	-------------	------------

ACM PANEL - BASE OF WALL - STUD WALL

Scale AS NOTED	Drawn By: MIK	Checked by: PS	Designed by: PS
-------------------	------------------	-------------------	--------------------

DWG No. 018	Version A	Date 2022-10-07
----------------	--------------	--------------------




ARMATHERM THERMAL BRIDGING SOLUTIONS
1 TITLE DRIVE
ACUSHNET MA,
02743



© 2022 MORRISON HERSHFIELD - These documents have been prepared specifically for this project. They are not suitable for use on other projects or in other locations without approval and participation of MORRISON HERSHFIELD.

220195500 - Armatherm Z-girt BE Details_ACM Panels.dwg

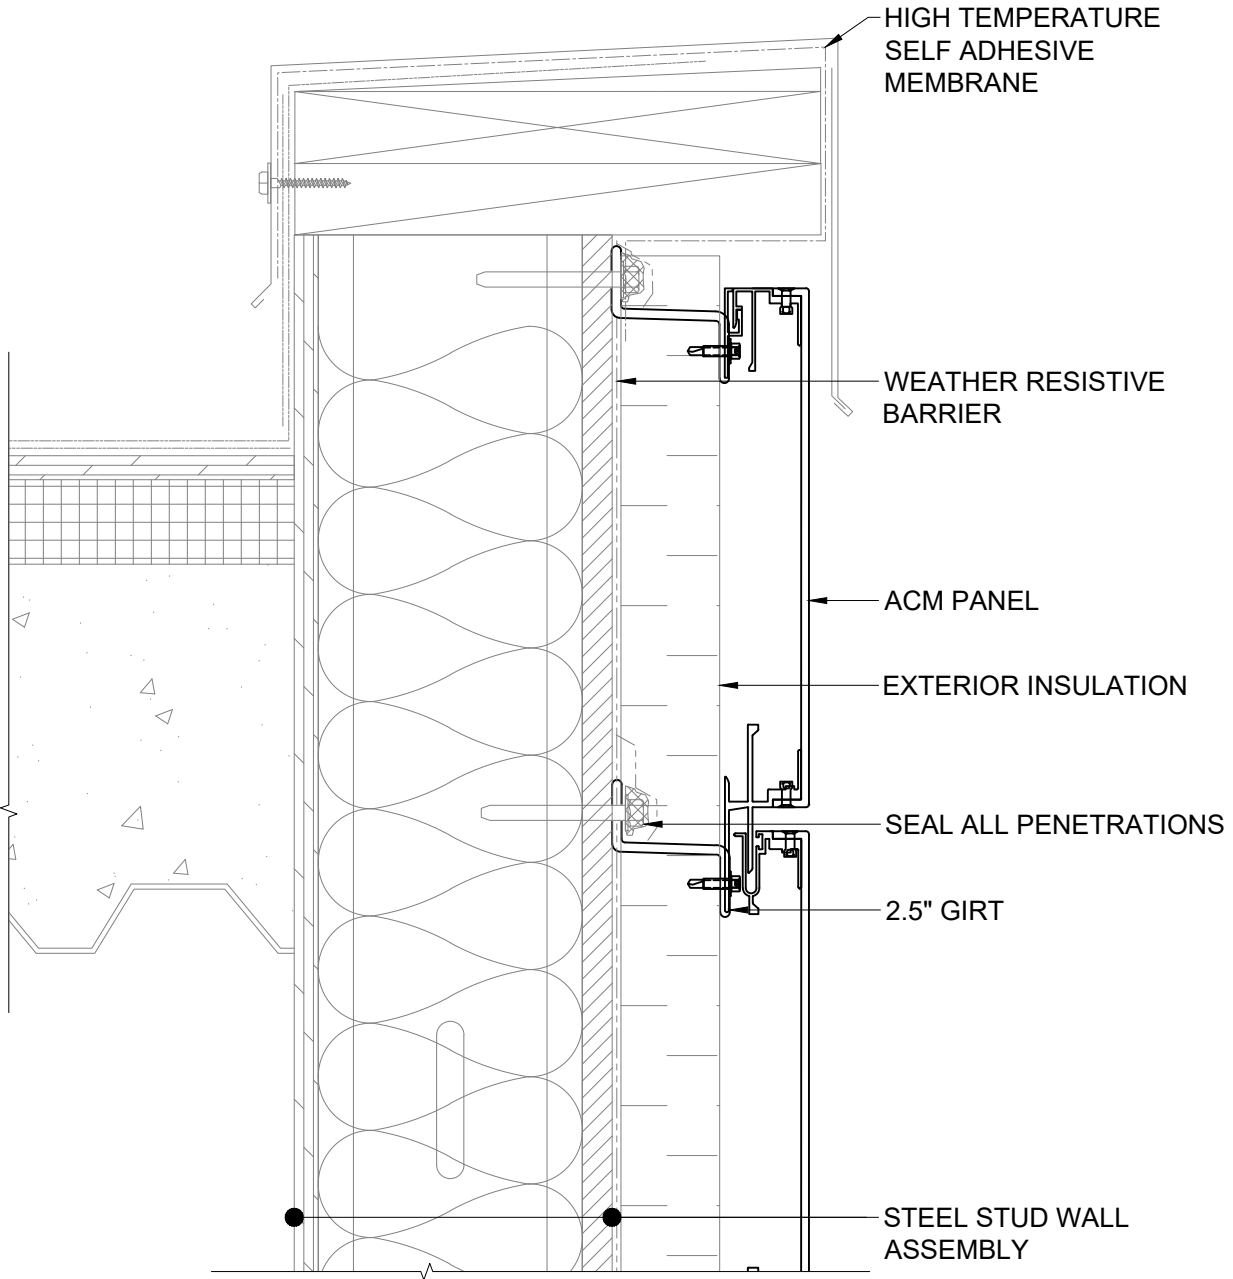

VER	DESCRIPTION	YYYY-DD-MM
-----	-------------	------------

ACM PANEL - TOP OF WALL - STUD WALL

Scale AS NOTED	Drawn By: MIK	Checked by: PS	Designed by: PS
DWG No. 019	Version A	Date 2022-10-07	




ARMATHERM THERMAL BRIDGING SOLUTIONS
1 TITLE DRIVE
ACUSHNET MA,
02743



© 2022 MORRISON HERSHFIELD - These documents have been prepared specifically for this project. They are not suitable for use on other projects or in other locations without approval and participation of MORRISON HERSHFIELD.

220195500 - Armatherm Z-girt BE Details_ACM Panels.dwg

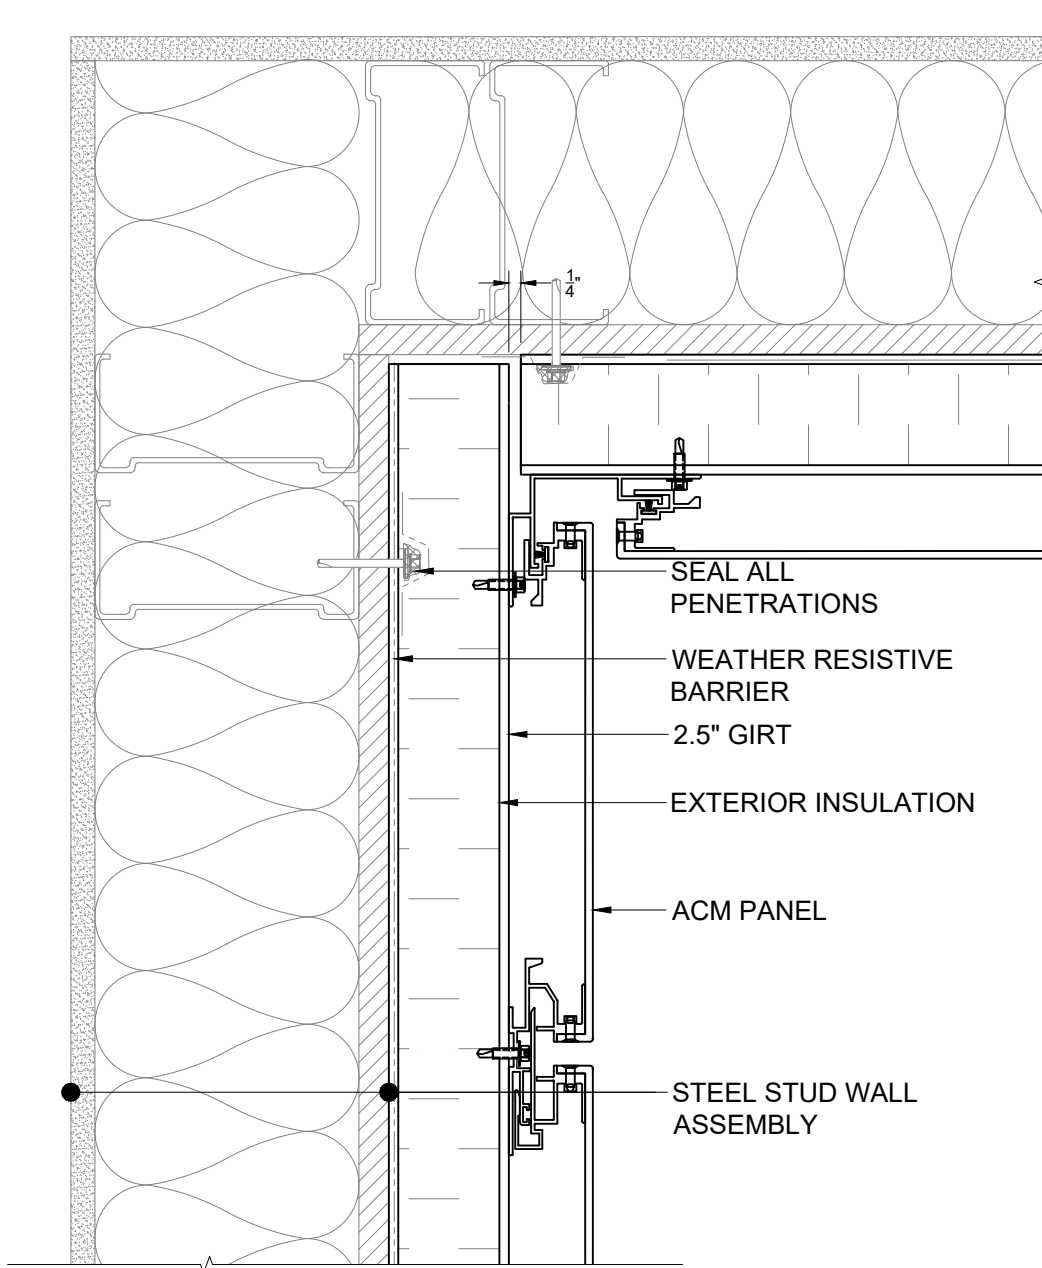

SEAL ALL PENETRATIONS

WEATHER RESISTIVE BARRIER

2.5" GIRT

EXTERIOR INSULATION

ACM PANEL

STEEL STUD WALL ASSEMBLY

1/4"

VER	DESCRIPTION	YYYY-DD-MM
-----	-------------	------------

ACM PANEL - INSIDE CORNER - STUD WALL

Scale AS NOTED	Drawn By: MIK	Checked by: PS	Designed by: PS
-------------------	------------------	-------------------	--------------------

DWG No. 020	Version A	Date 2022-10-07
----------------	--------------	--------------------




ARMATHERM THERMAL BRIDGING SOLUTIONS
1 TITLE DRIVE
ACUSHNET MA,
02743



© 2022 MORRISON HERSHFIELD - These documents have been prepared specifically for this project. They are not suitable for use on other projects or in other locations without approval and participation of MORRISON HERSHFIELD.

220195500 - Armatherm Z-girt BE Details_ACM Panels.dwg

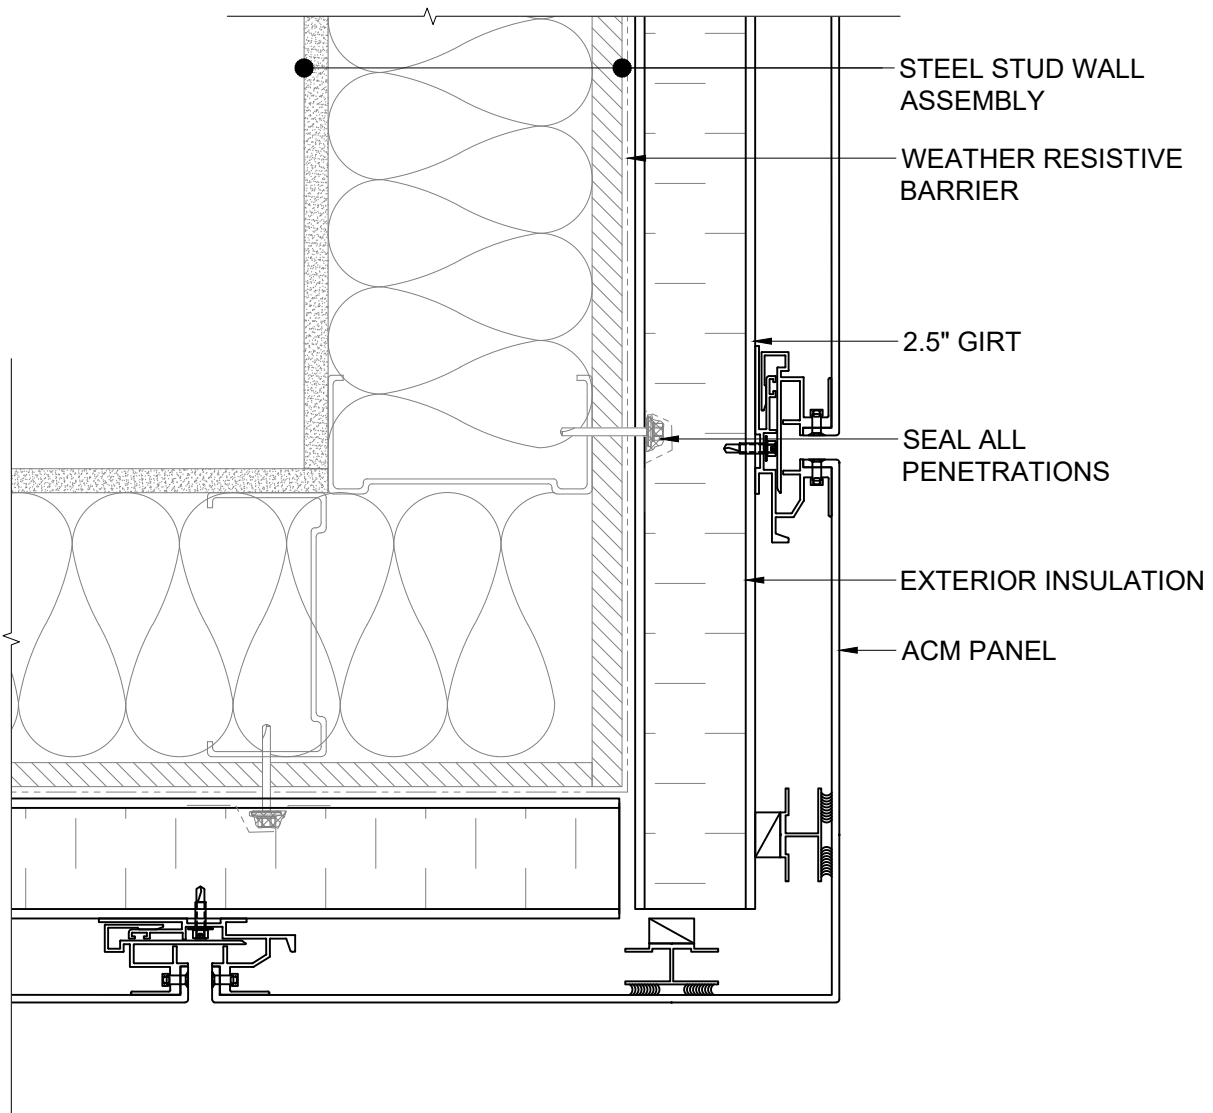

VER	DESCRIPTION	YYYY-DD-MM
-----	-------------	------------


**ACM PANEL - OUTSIDE
CORNER - STUD WALL**

Scale AS NOTED	Drawn By: MIK	Checked by: PS	Designed by: PS
DWG No. 021	Version A	Date 2022-10-07	



ARMATHERM THERMAL
BRIDGING SOLUTIONS
1 TITLE DRIVE
ACUSHNET MA,
02743



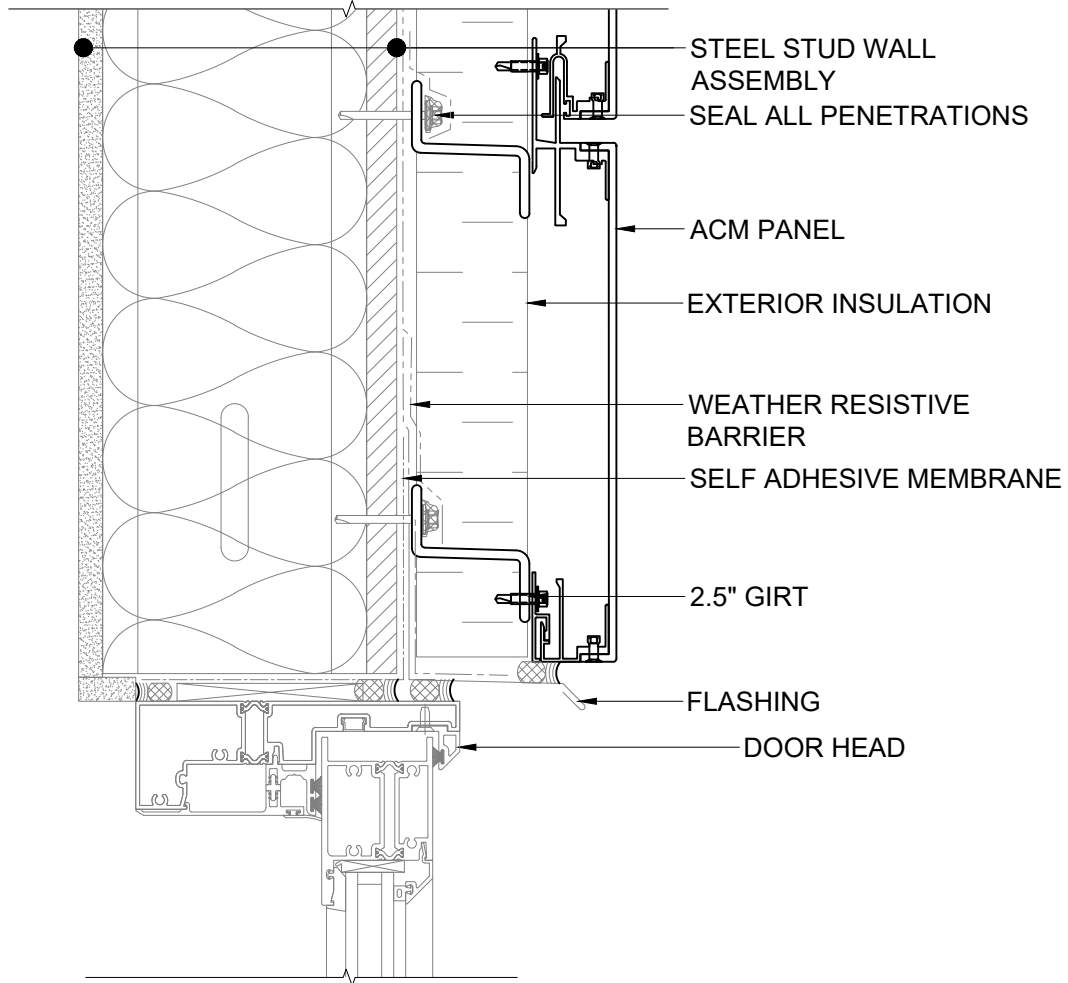

VER	DESCRIPTION	YYYY-DD-MM
-----	-------------	------------


**ACM PANEL - SLIDING DOOR
HEAD - STUD WALL**

Scale AS NOTED	Drawn By: MIK	Checked by: PS	Designed by: PS
DWG No. 022	Version A	Date 2022-10-07	



ARMATHERM THERMAL
BRIDGING SOLUTIONS
1 TITLE DRIVE
ACUSHNET MA,
02743



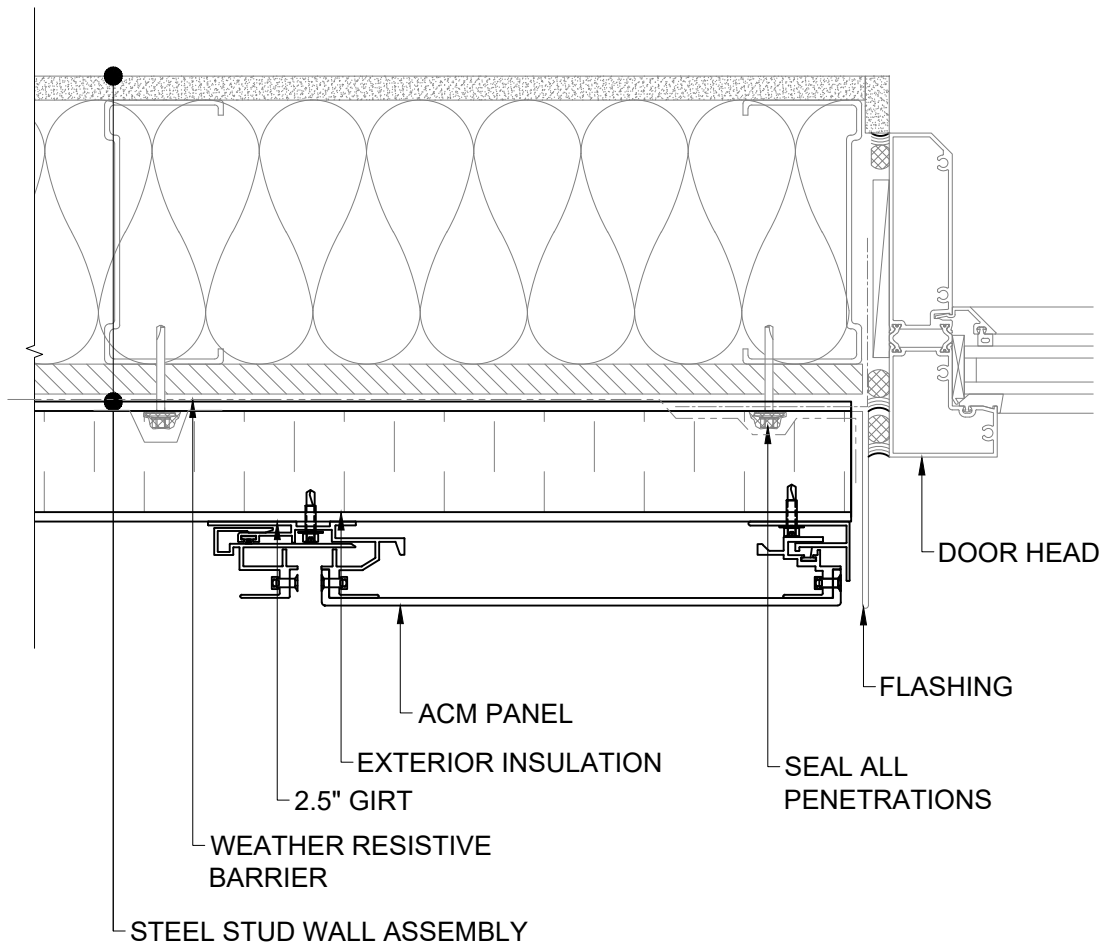

VER	DESCRIPTION	YYYY-DD-MM
-----	-------------	------------


**ACM PANEL - SLIDING DOOR
JAMB - STUD WALL**

Scale AS NOTED	Drawn By: MIK	Checked by: PS	Designed by: PS
DWG No. 023	Version A	Date 2022-10-07	



ARMATHERM THERMAL
BRIDGING SOLUTIONS
1 TITLE DRIVE
ACUSHNET MA,
02743



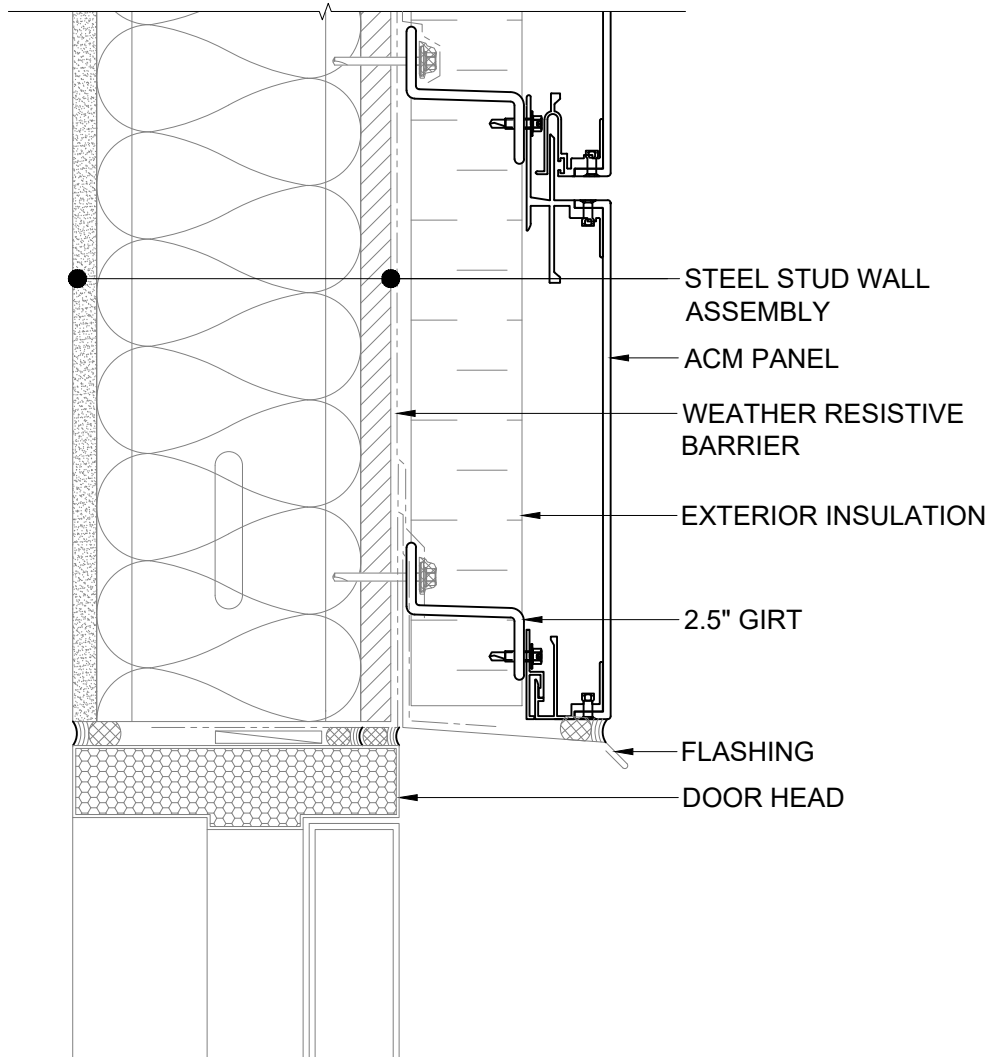

VER	DESCRIPTION	YYYY-DD-MM
-----	-------------	------------


ACM PANEL - SWING DOOR HEAD - STUD WALL

Scale AS NOTED	Drawn By: MIK	Checked by: PS	Designed by: PS
DWG No. 024	Version A	Date 2022-10-07	



ARMATHERM THERMAL BRIDGING SOLUTIONS
1 TITLE DRIVE
ACUSHNET MA,
02743



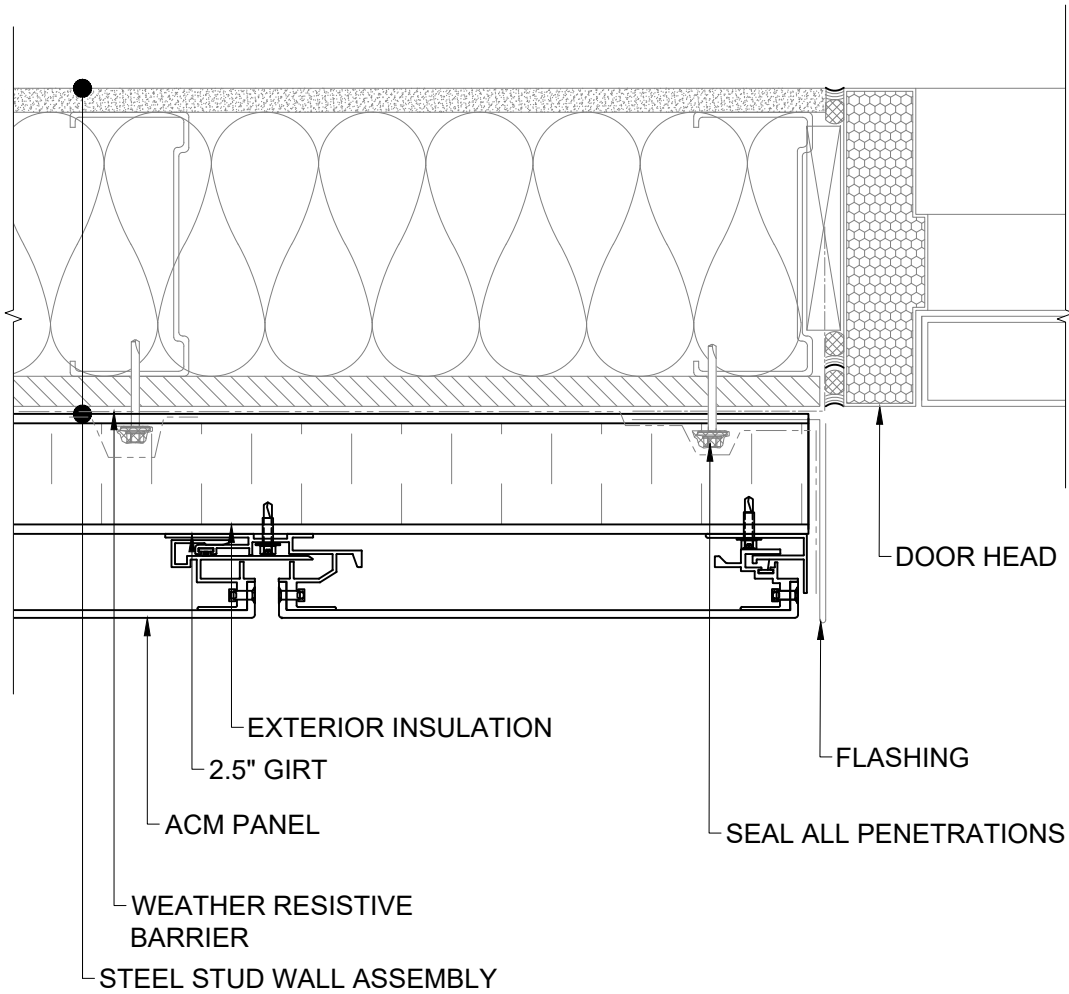


VER	DESCRIPTION	YYYY-DD-MM
	ACM PANEL - SWING DOOR JAMB - STUD WALL	
Scale	Drawn By:	Checked by:
AS NOTED	MIK	PS
DWG No.	Version	Date
025	A	2022-10-07



ARMATHERM THERMAL BRIDGING SOLUTIONS
 1 TITLE DRIVE
 ACUSHNET MA,
 02743



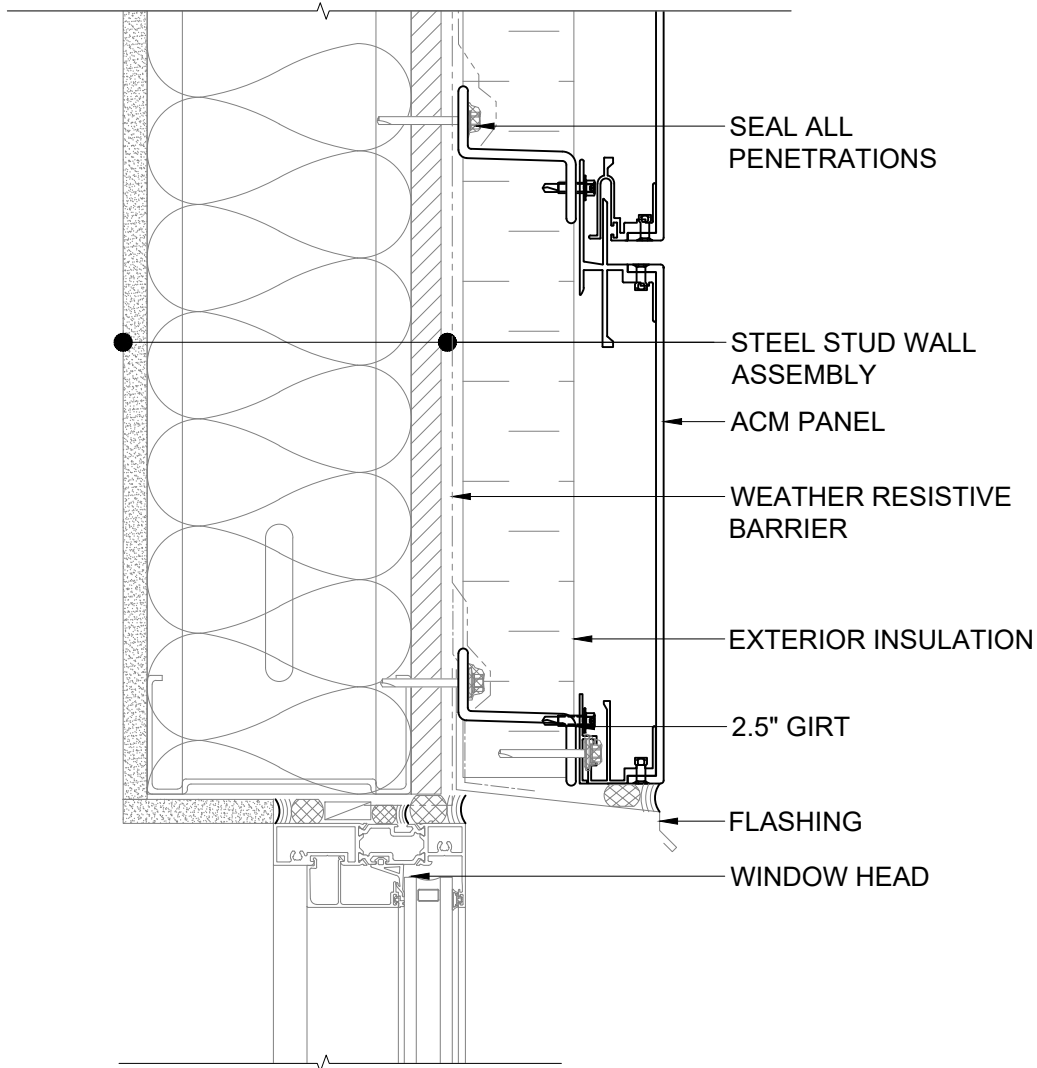

SEAL ALL PENETRATIONS

STEEL STUD WALL ASSEMBLY

ACM PANEL

WEATHER RESISTIVE BARRIER

EXTERIOR INSULATION

2.5" GIRT

FLASHING

WINDOW HEAD

VER	DESCRIPTION	YYYY-DD-MM
-----	-------------	------------


ACM PANEL - WINDOW HEAD - STUD WALL

Scale AS NOTED	Drawn By: MIK	Checked by: PS	Designed by: PS
DWG No. 026	Version A	Date 2022-10-07	



ARMATHERM THERMAL BRIDGING SOLUTIONS
1 TITLE DRIVE
ACUSHNET MA,
02743



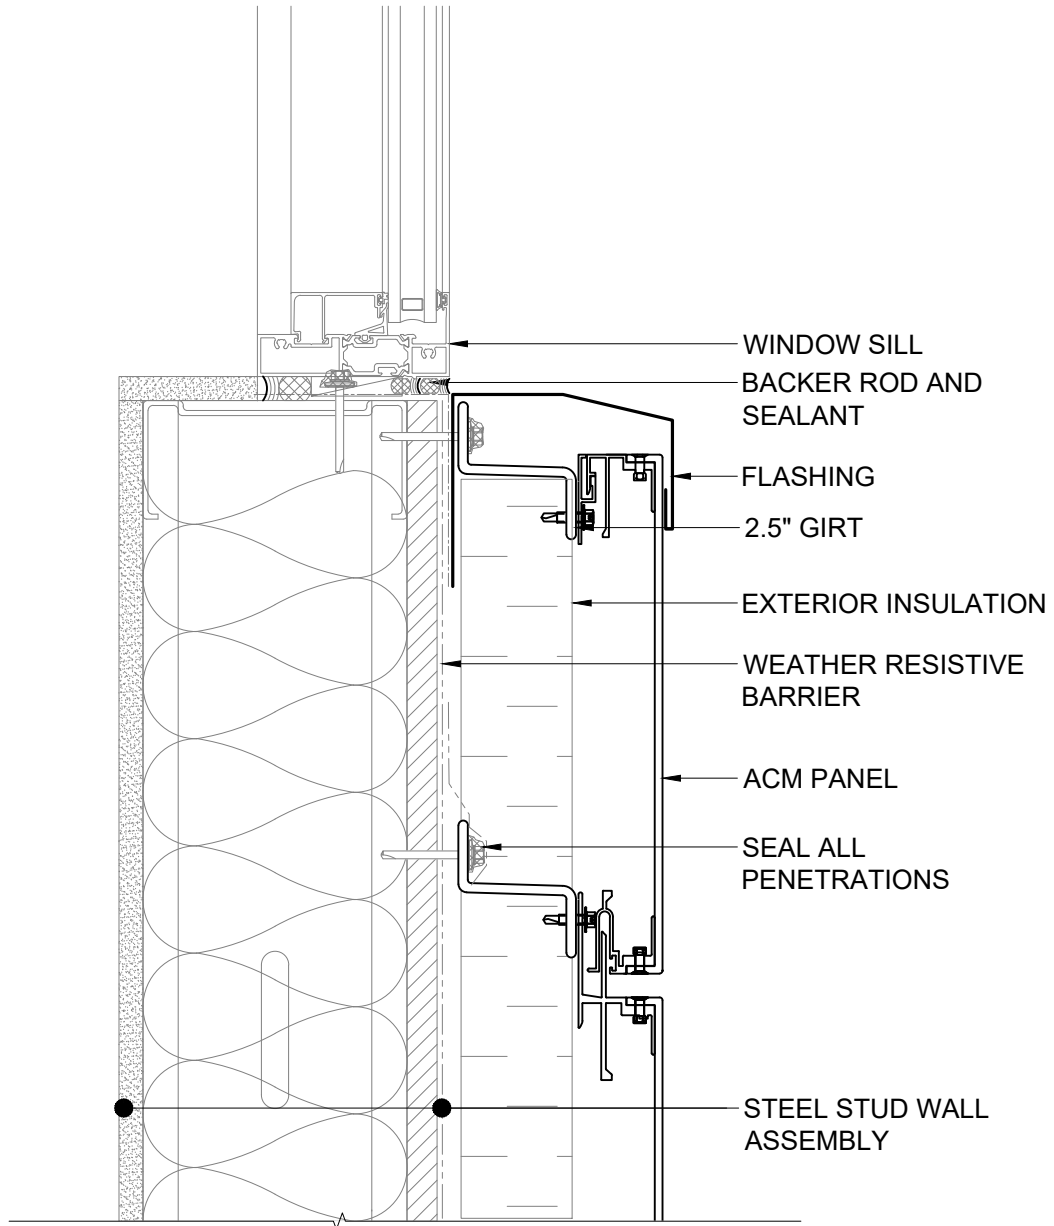

VER	DESCRIPTION	YYYY-DD-MM
-----	-------------	------------

ACM PANEL - WINDOW SILL - STUD WALL

Scale AS NOTED	Drawn By: MIK	Checked by: PS	Designed by: PS
-------------------	------------------	-------------------	--------------------


DWG No. 027	Version A	Date 2022-10-07
----------------	--------------	--------------------



ARMATHERM THERMAL
 BRIDGING SOLUTIONS
 1 TITLE DRIVE
 ACUSHNET MA,
 02743



220195500 - Armatherm Z-girt BE Details_ACM Panels.dwg

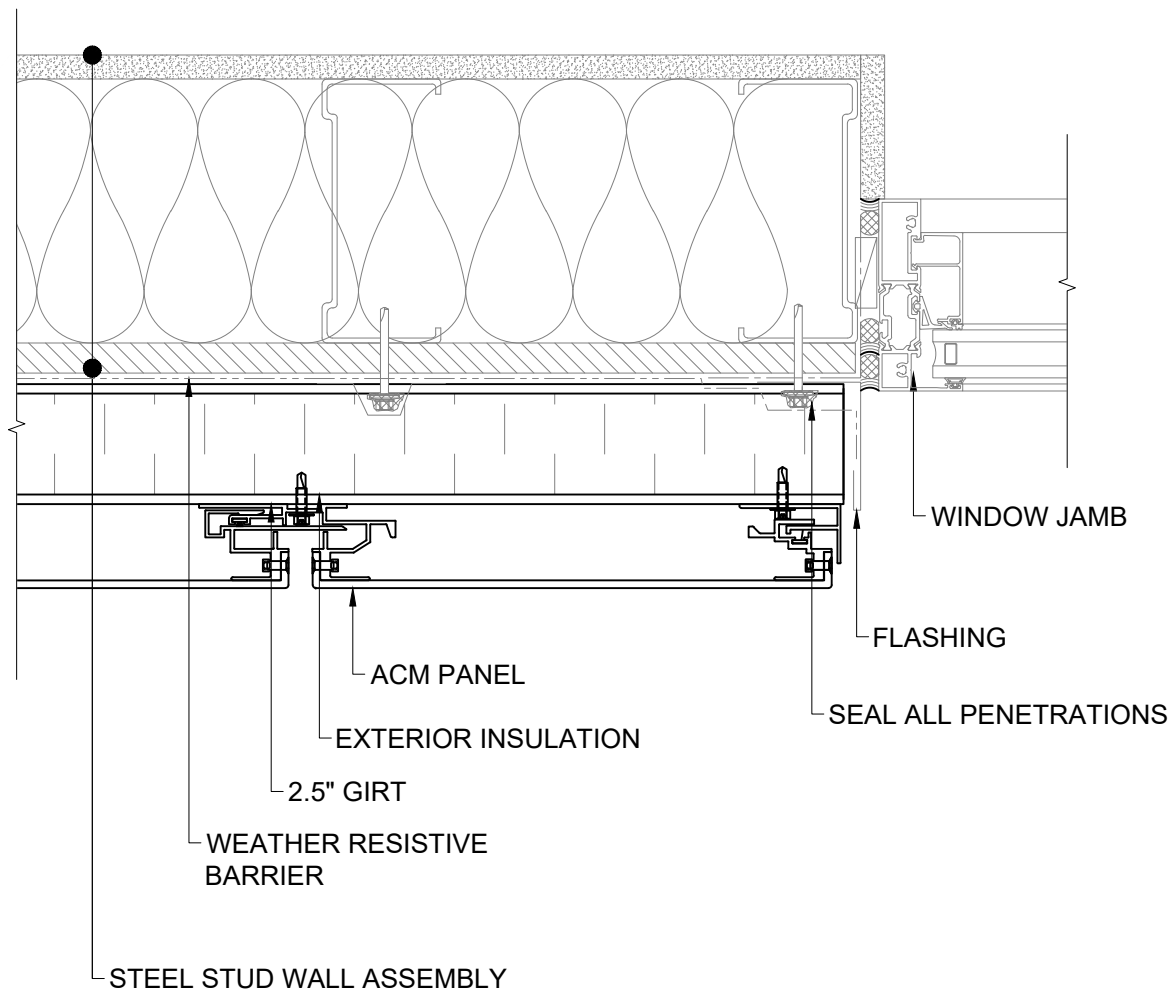

VER	DESCRIPTION	YYYY-DD-MM
-----	-------------	------------


ACM PANEL - WINDOW JAMB - STUD WALL

Scale AS NOTED	Drawn By: MIK	Checked by: PS	Designed by: PS
DWG No. 028	Version A	Date 2022-10-07	



ARMATHERM THERMAL BRIDGING SOLUTIONS
1 TITLE DRIVE
ACUSHNET MA,
02743



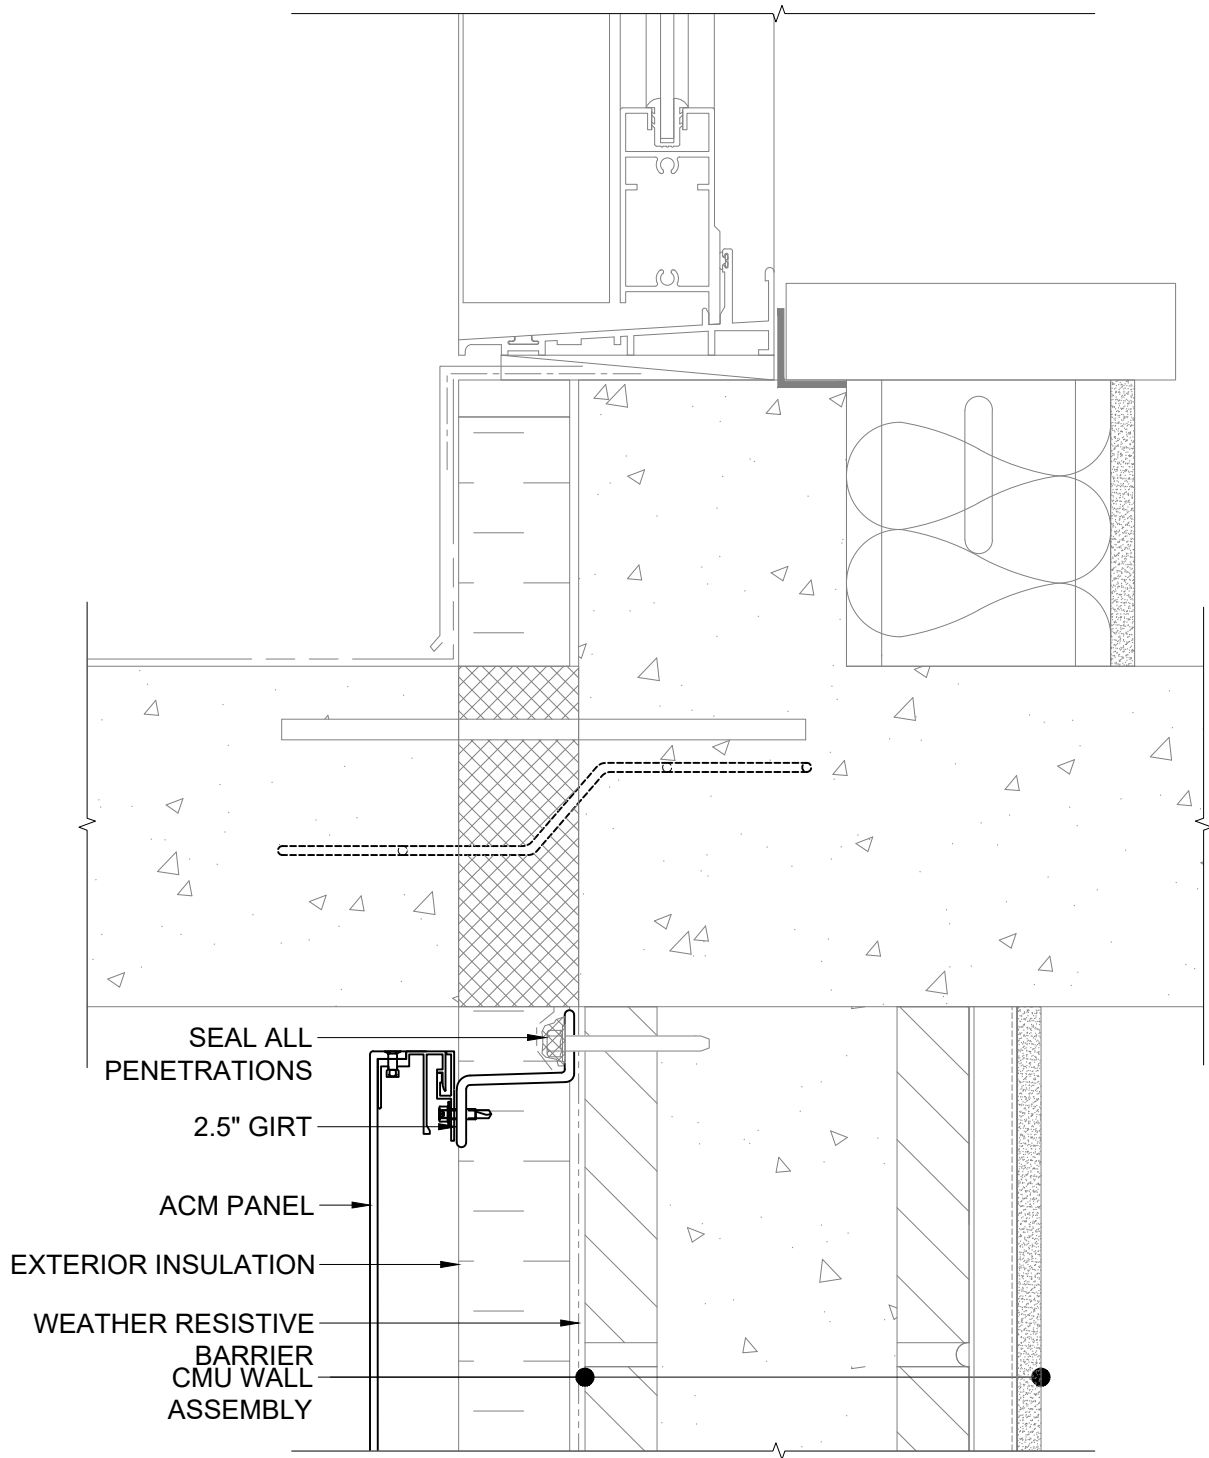

SEAL ALL
PENETRATIONS

2.5" GIRT

ACM PANEL

EXTERIOR INSULATION

WEATHER RESISTIVE
BARRIER

CMU WALL
ASSEMBLY

VER	DESCRIPTION	YYYY-DD-MM
-----	-------------	------------

**ACM PANEL - BALCONY DOOR -
CMU**

Scale AS NOTED	Drawn By: MIK	Checked by: PS	Designed by: PS
-------------------	------------------	-------------------	--------------------

DWG No. 029	Version A	Date 2022-10-07
----------------	--------------	--------------------




ARMATHERM THERMAL
BRIDGING SOLUTIONS
1 TITLE DRIVE
ACUSHNET MA,
02743



© 2022 MORRISON HERSHFIELD - These documents have been prepared specifically for this project. They are not suitable for use on other projects or in other locations without approval and participation of MORRISON HERSHFIELD.

220195500 - Armatherm Z-girt BE Details_ACM Panels.dwg

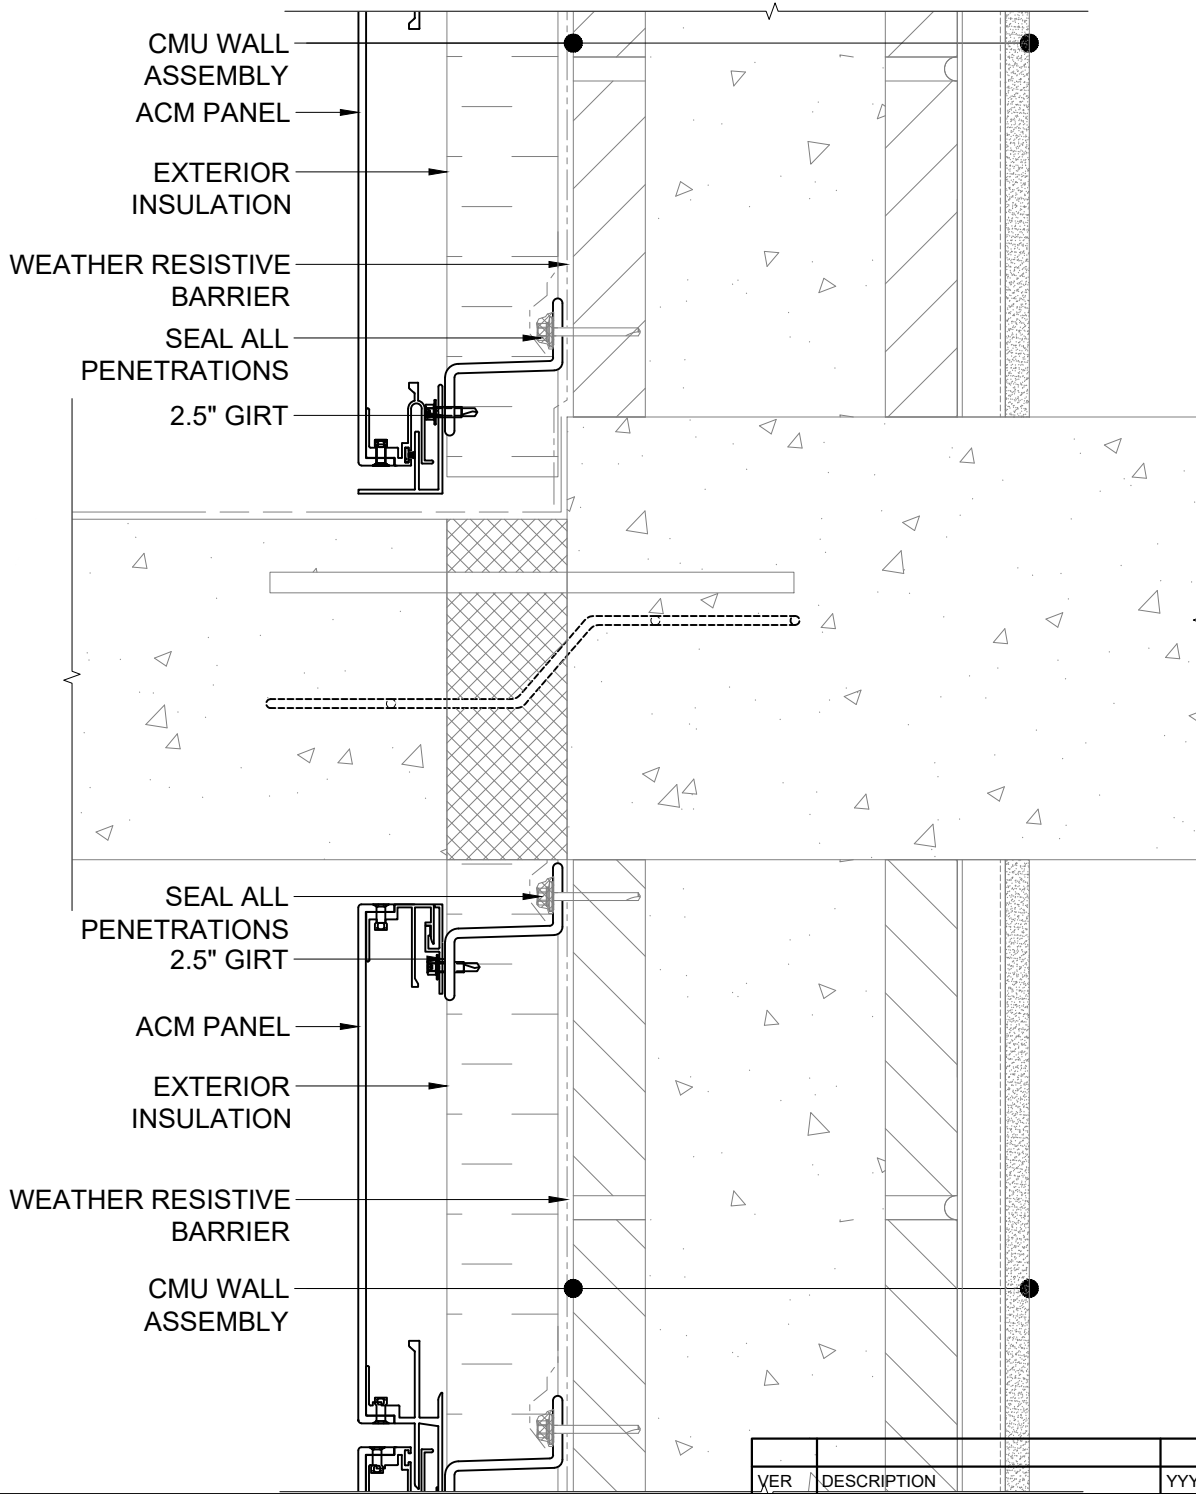

SEAL ALL PENETRATIONS
2.5" GIRT

ACM PANEL

EXTERIOR INSULATION

WEATHER RESISTIVE BARRIER

CMU WALL ASSEMBLY

CMU WALL ASSEMBLY

ACM PANEL

EXTERIOR INSULATION

WEATHER RESISTIVE BARRIER

SEAL ALL PENETRATIONS

2.5" GIRT

VER	DESCRIPTION	YYYY-DD-MM
-----	-------------	------------



ARMATHERM THERMAL BRIDGING SOLUTIONS
1 TITLE DRIVE
ACUSHNET MA,
02743


ACM PANEL - WALL TO WALL BALCONY - CMU

Scale AS NOTED	Drawn By: MIK	Checked by: PS	Designed by: PS
DWG No. 030	Version A	Date 2022-10-07	



© 2022 MORRISON HERSHFIELD - These documents have been prepared specifically for this project. They are not suitable for use on other projects or in other locations without approval and participation of MORRISON HERSHFIELD.

220195500 - Armatherm Z-girt BE Details_ACM Panels.dwg

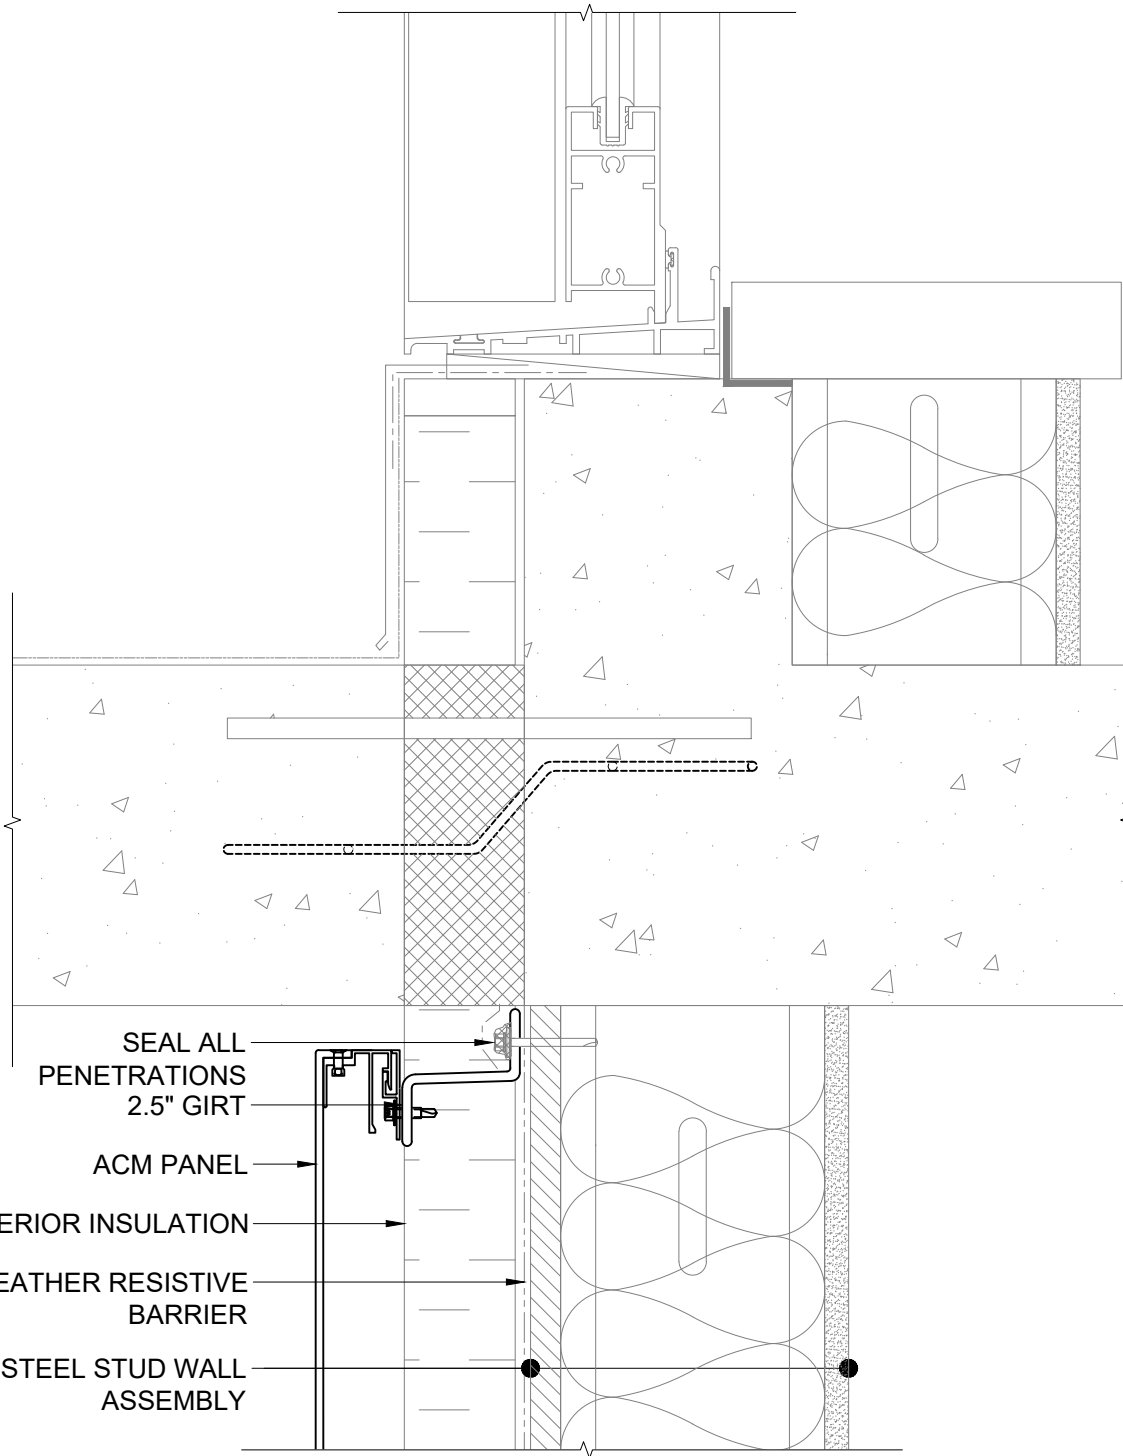

SEAL ALL
PENETRATIONS
2.5" GIRT

ACM PANEL

EXTERIOR INSULATION

WEATHER RESISTIVE
BARRIER

STEEL STUD WALL
ASSEMBLY

VER	DESCRIPTION	YYYY-DD-MM
-----	-------------	------------


**ACM PANEL - BALCONY DOOR -
STUD WALL**

Scale AS NOTED	Drawn By: MIK	Checked by: PS	Designed by: PS
DWG No. 031	Version A	Date 2022-10-07	



ARMATHERM THERMAL
BRIDGING SOLUTIONS
1 TITLE DRIVE
ACUSHNET MA,
02743



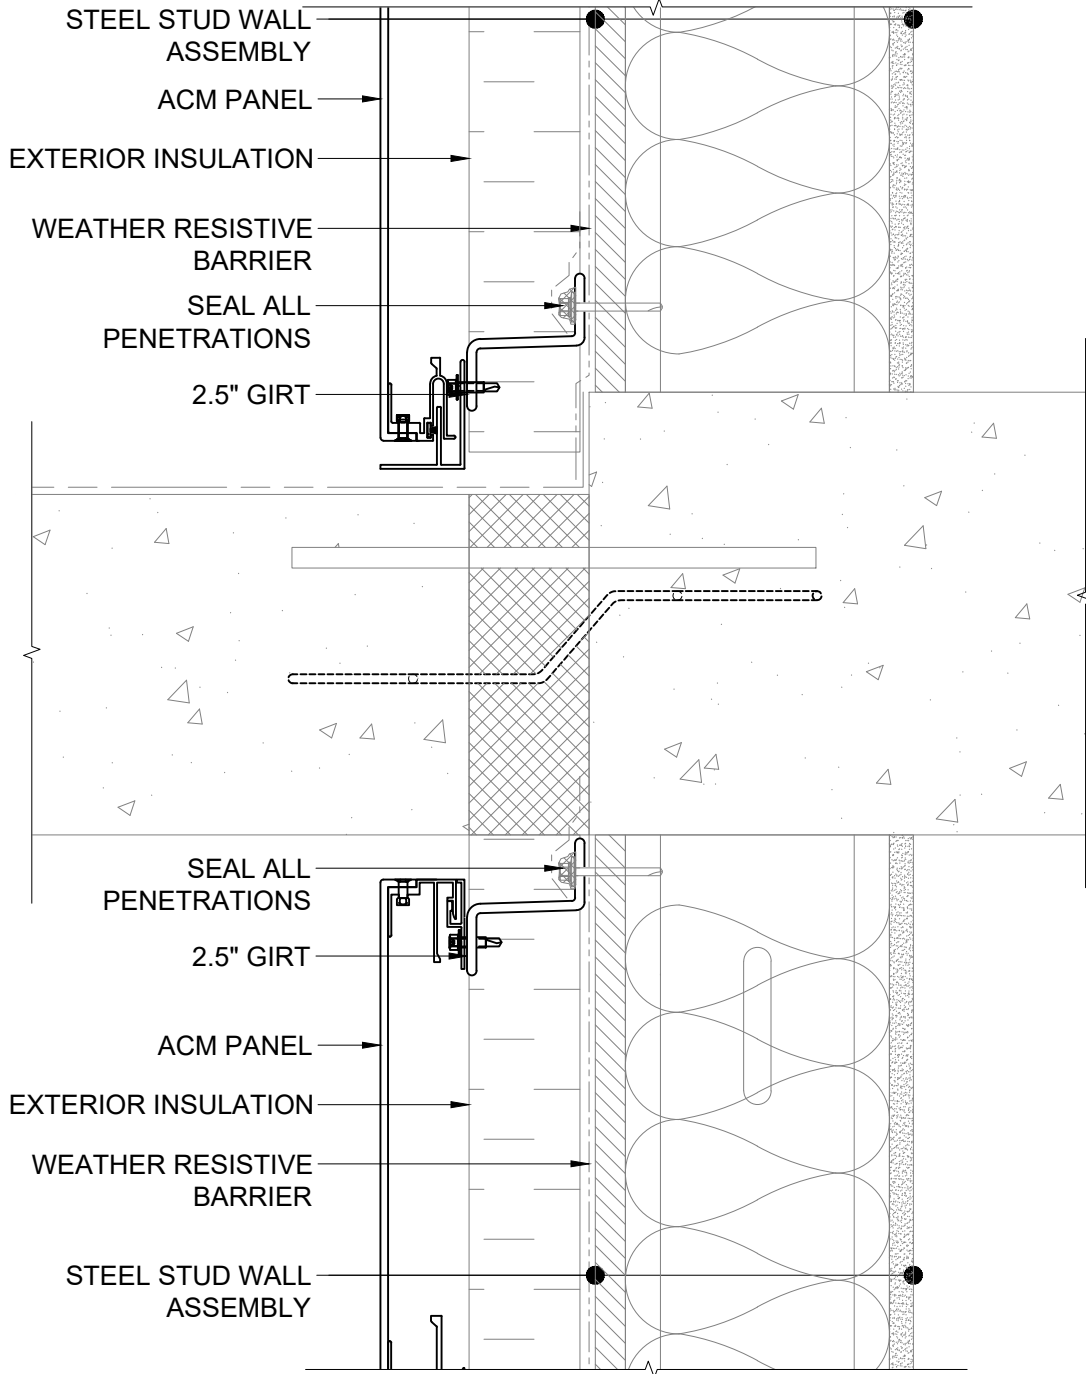

ARMATHERM THERMAL BRIDGING SOLUTIONS
 1 TITLE DRIVE
 ACUSHNET MA,
 02743



VER	DESCRIPTION	YYYY-DD-MM
-----	-------------	------------

**ACM PANEL - WALL TO WALL
 BALCONY - STUD WALL**

Scale AS NOTED	Drawn By: MIK	Checked by: PS	Designed by: PS
DWG No. 032	Version A	Date 2022-10-07	

© 2022 MORRISON HERSHFIELD - These documents have been prepared specifically for this project. They are not suitable for use on other projects or in other locations without approval and participation of MORRISON HERSHFIELD.

220195500 - Armatherm Z-girt BE Details_ACM Panels.dwg